




Enter Ethiopia - Productive Use Of Energy(PUE) Hub

Shedder Kebele, Awa bare Woreda,
Somali Region of Ethiopia

ARCHITECTURAL DESIGN

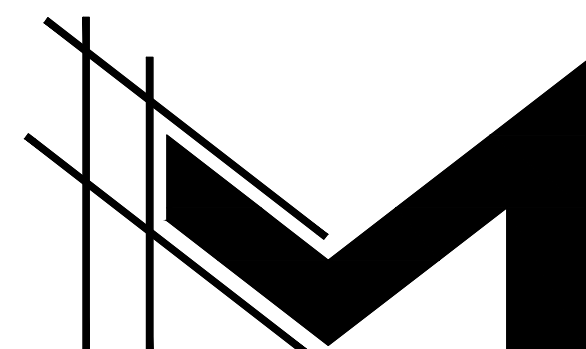


MAEZEN ARCHITECTS


Location:- Addis Ababa, Ethiopia

Tell:- +251913 093 832

Email:- birukhm@rocketmail.com

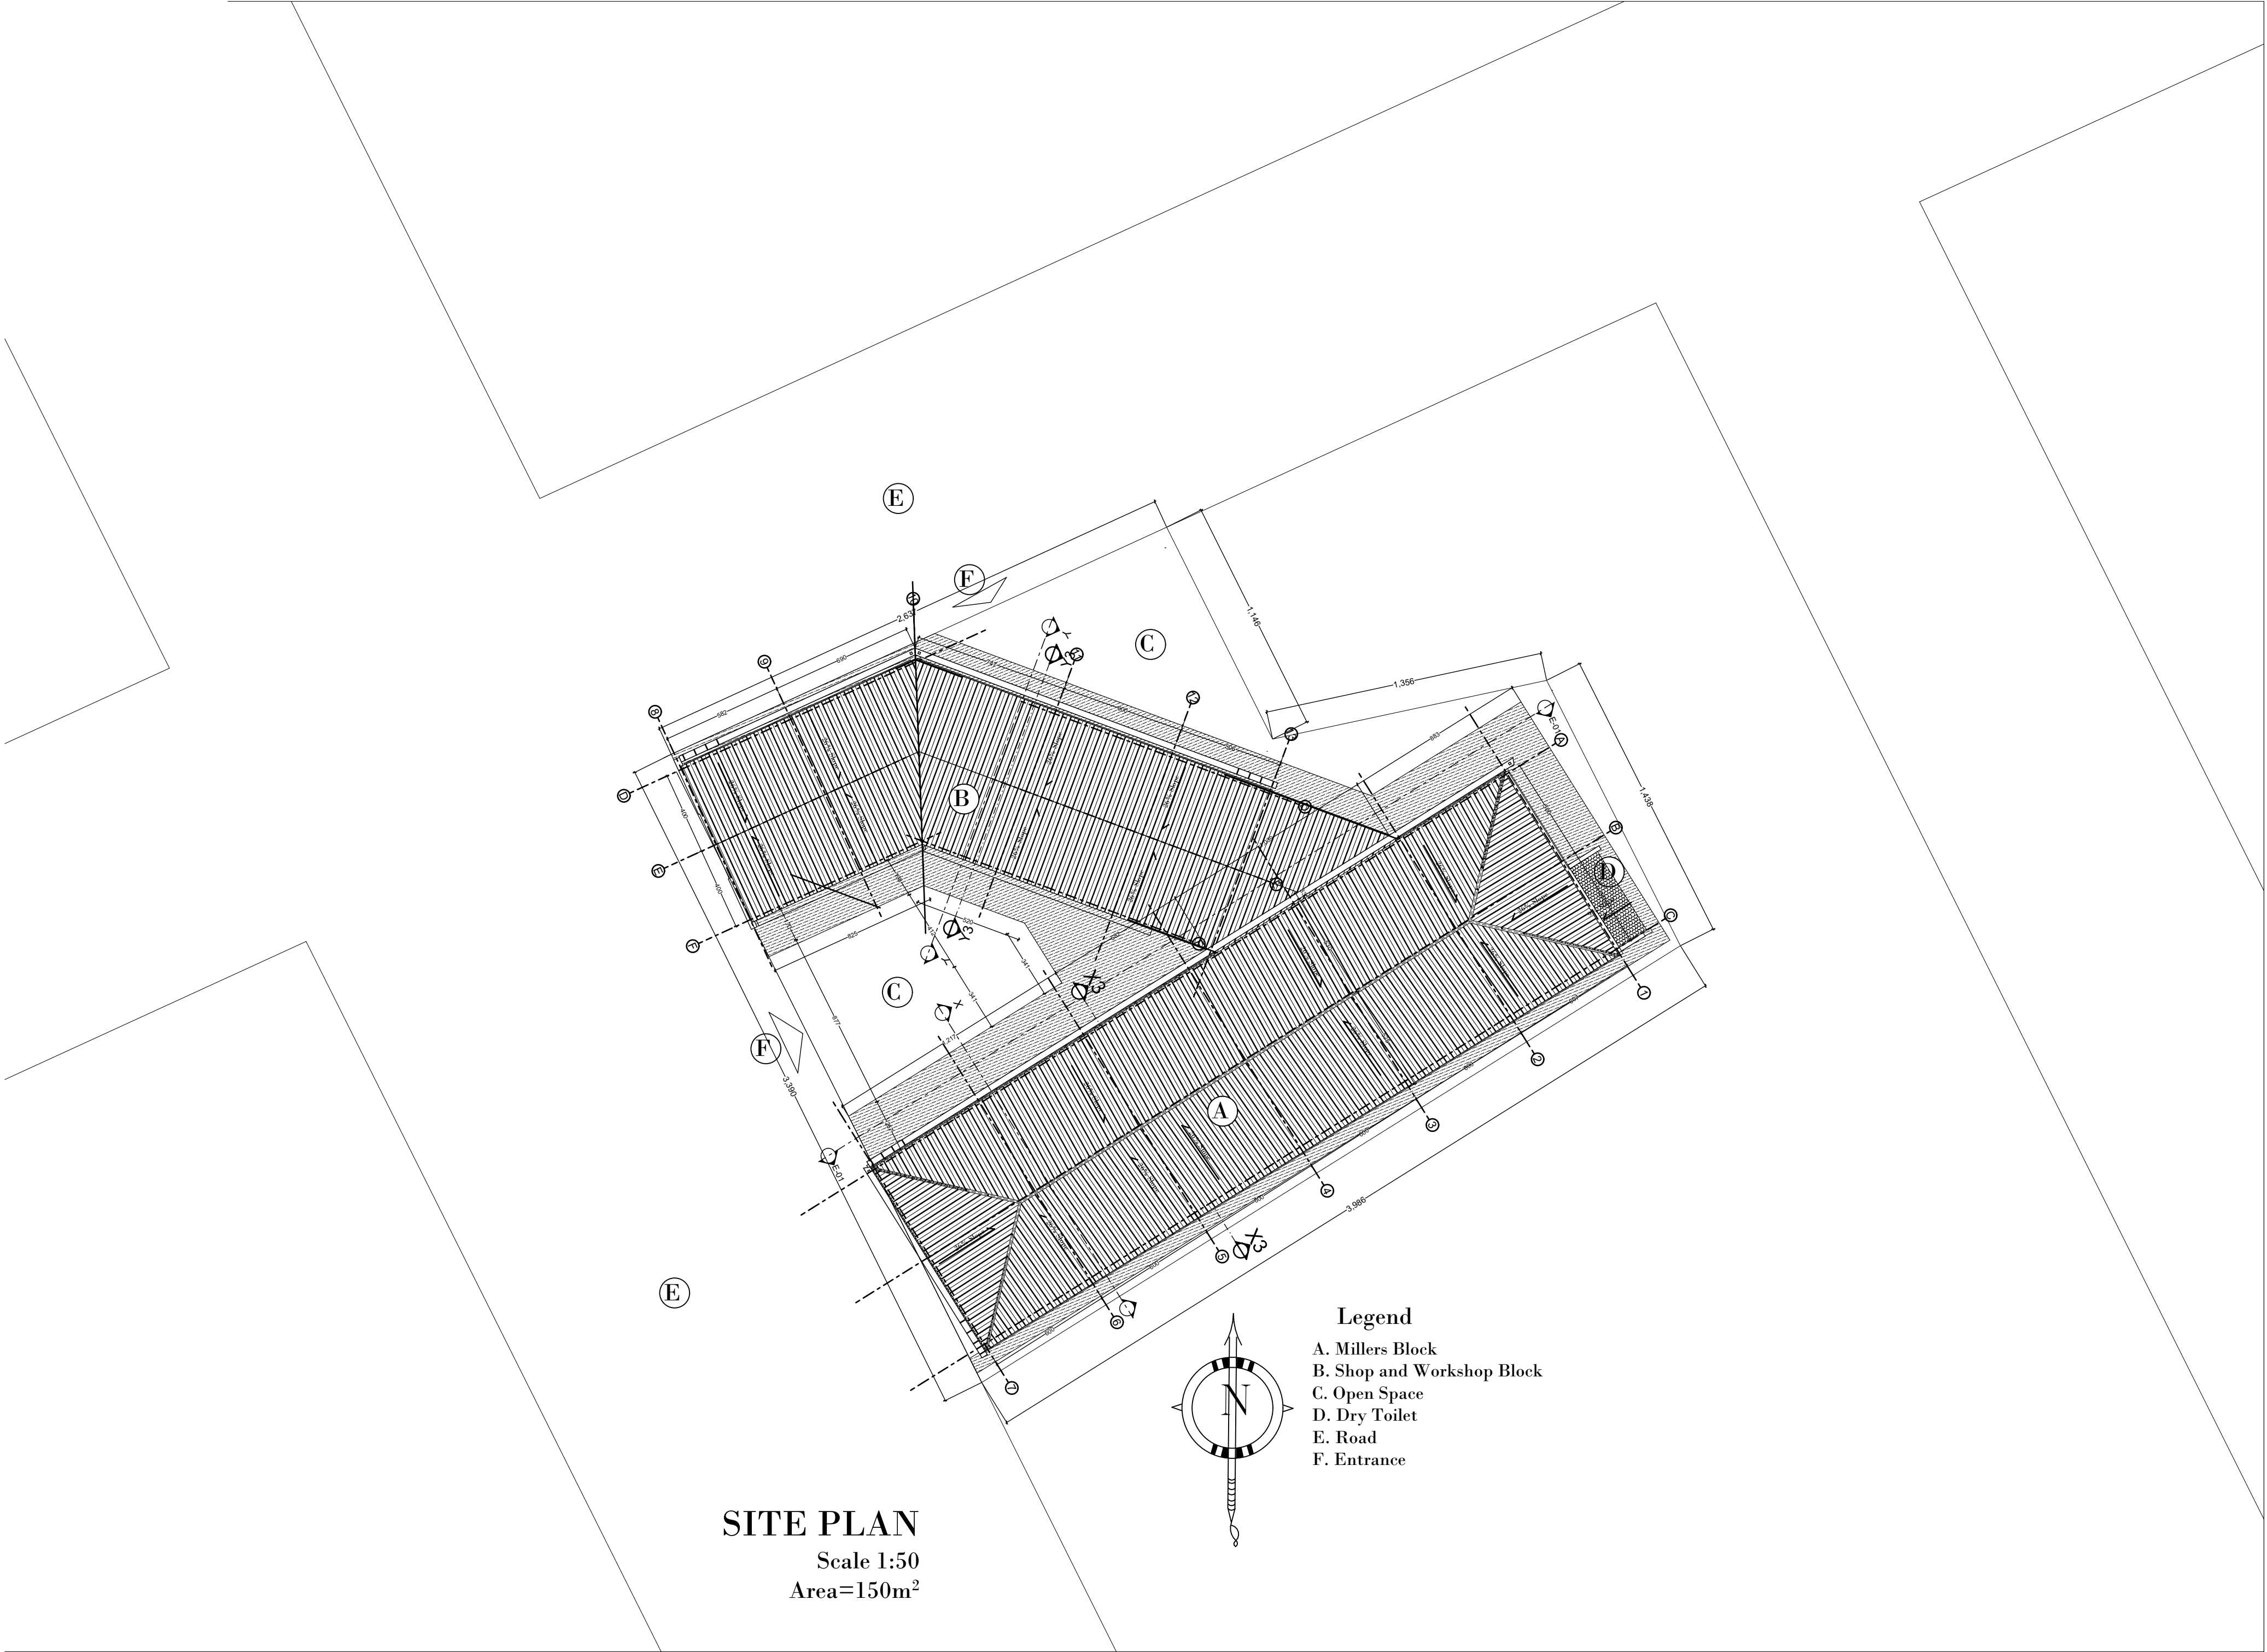

Enter-Ethiopia(EE) -Productive Use Of Energy(PUE) Hub

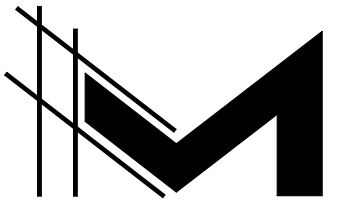

MAEZEN ARCHITECTS
 Location:- Addis Ababa, Ethiopia
 Tell:- +251913 093 832
 Email:- birukhm@rocketmail.com

Project:
 EE - Productive Use Of Energy(PUE)
 Hub - Design

New ☒ Modification ☐ As-built ☐
 Schematic ☐ Preliminary ☐ Final ☐

OWNER
 Mercyy Corps

Location
 Shedder Kebele, Awa bare Woreda,
 Somali Region of Ethiopia

Design By
 Biruk H/Mariyam PPAR/1955

Drawn by :
 Biruk H/Mariyam PPAR/1955

Check By
 Biruk H/Mariyam PPAR/1955

Drawing Title: SITE PLAN

Drawing No
 AR-01/06


Date:- Nov, 2022



Ground Floor
Scale 1:50
Area=150m²



Enter-Ethiopia(EE) -Productive Use Of Energy(PUE) Hub

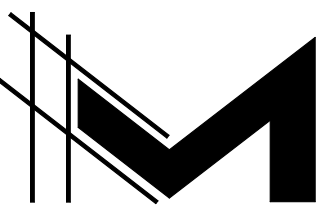

MAEZEN ARCHITECTS
Location:- Addis Ababa, Ethiopia
Tell:- +251913 093 832
Email:- birukhm@rocketmail.com

Project:
EE - Productive Use Of Energy(PUE)
Hub - Design

New ☒ Modification ☐ As-built ☐
Schematic ☐ Preliminary ☐ Final ☐

OWNER
Mercy Corps

Location
Shedder Kebele, Awa bare Woreda,
Somali Region of Ethiopia

Design By
Biruk H/Mariyam PPAR/1955


Drawn by :

Check By
Biruk H/Mariyam PPAR/1955

Drawing Title: FLOOR PLAN

Drawing No
AR-02/06

Date:- Nov, 2022

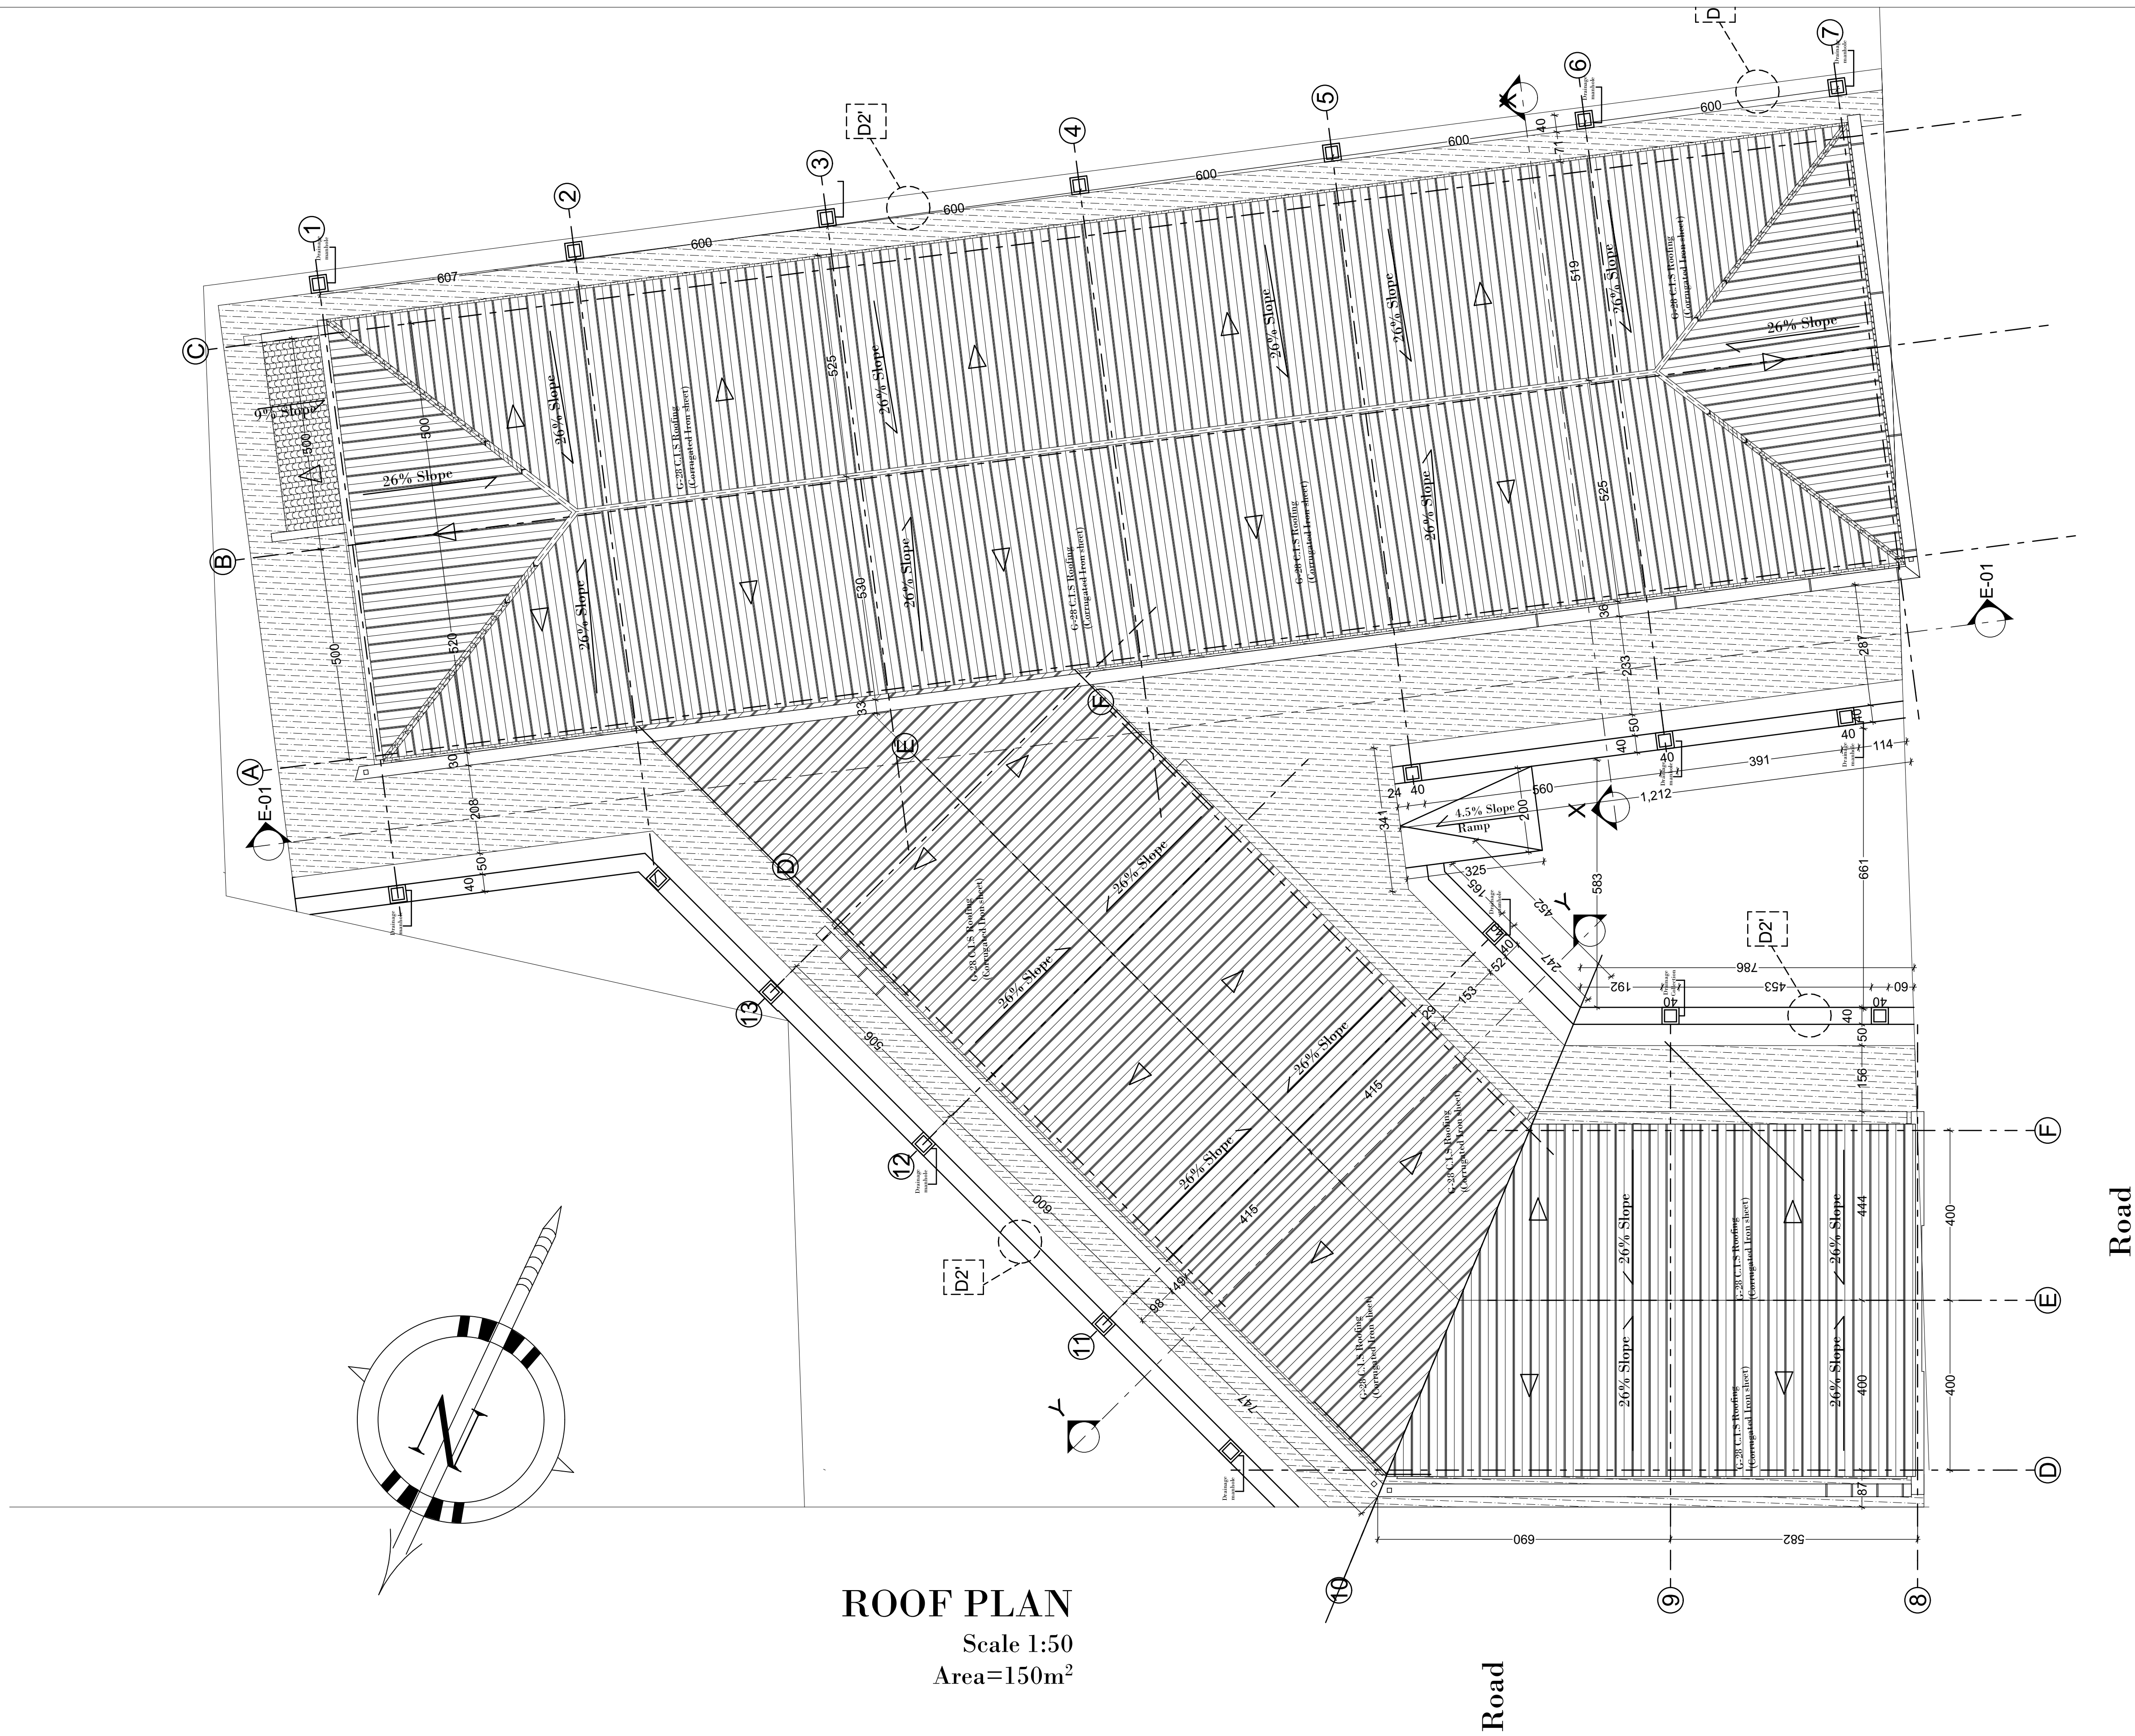


ROOF PLAN

Scale 1:50
Area=150m²



Enter-Ethiopia(EE) -Productive Use Of Energy(PUE) Hub

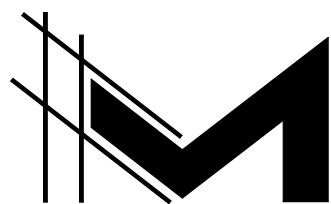

MAEZEN ARCHITECTS
Location:- Addis Ababa, Ethiopia
Tell:- +251913 093 832
Email:- birukhm@rocketmail.com

Project:
EE - Productive Use Of Energy(PUE)
Hub - Design

New ☒ Modification ☐ As-built ☐
Schematic ☐ Preliminary ☐ Final ☐

OWNER
Mercy Corps

Location
Shedder Kebele, Awa bare Woreda,
Somali Region of Ethiopia

Design By
Biruk H/Mariyam PPAR/1955


Drawn by :

Check By
Biruk H/Mariyam PPAR/1955


Drawing Title: FLOOR PLAN

Drawing No AR-03/06

Date:- Nov, 2022

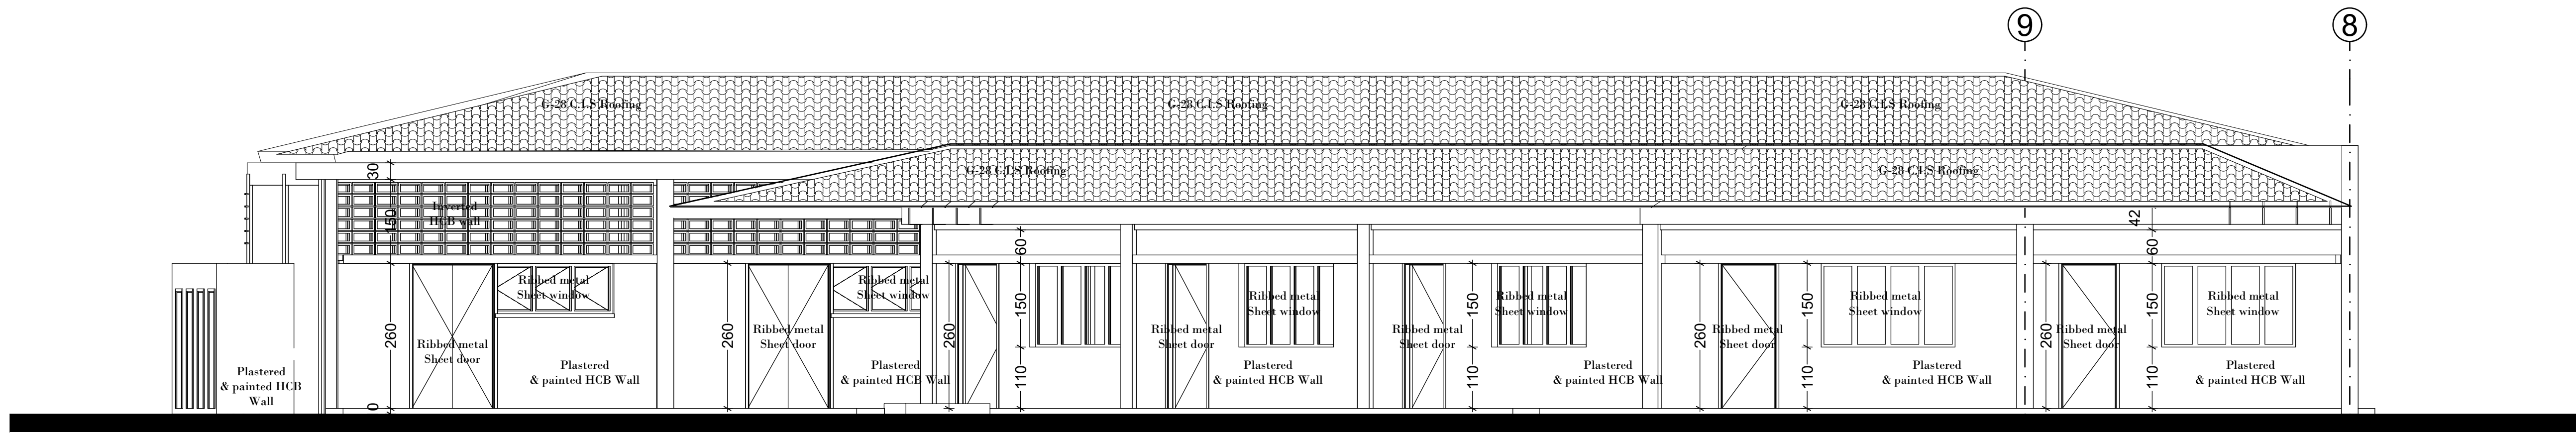


North side Elevation
Scale 1:50

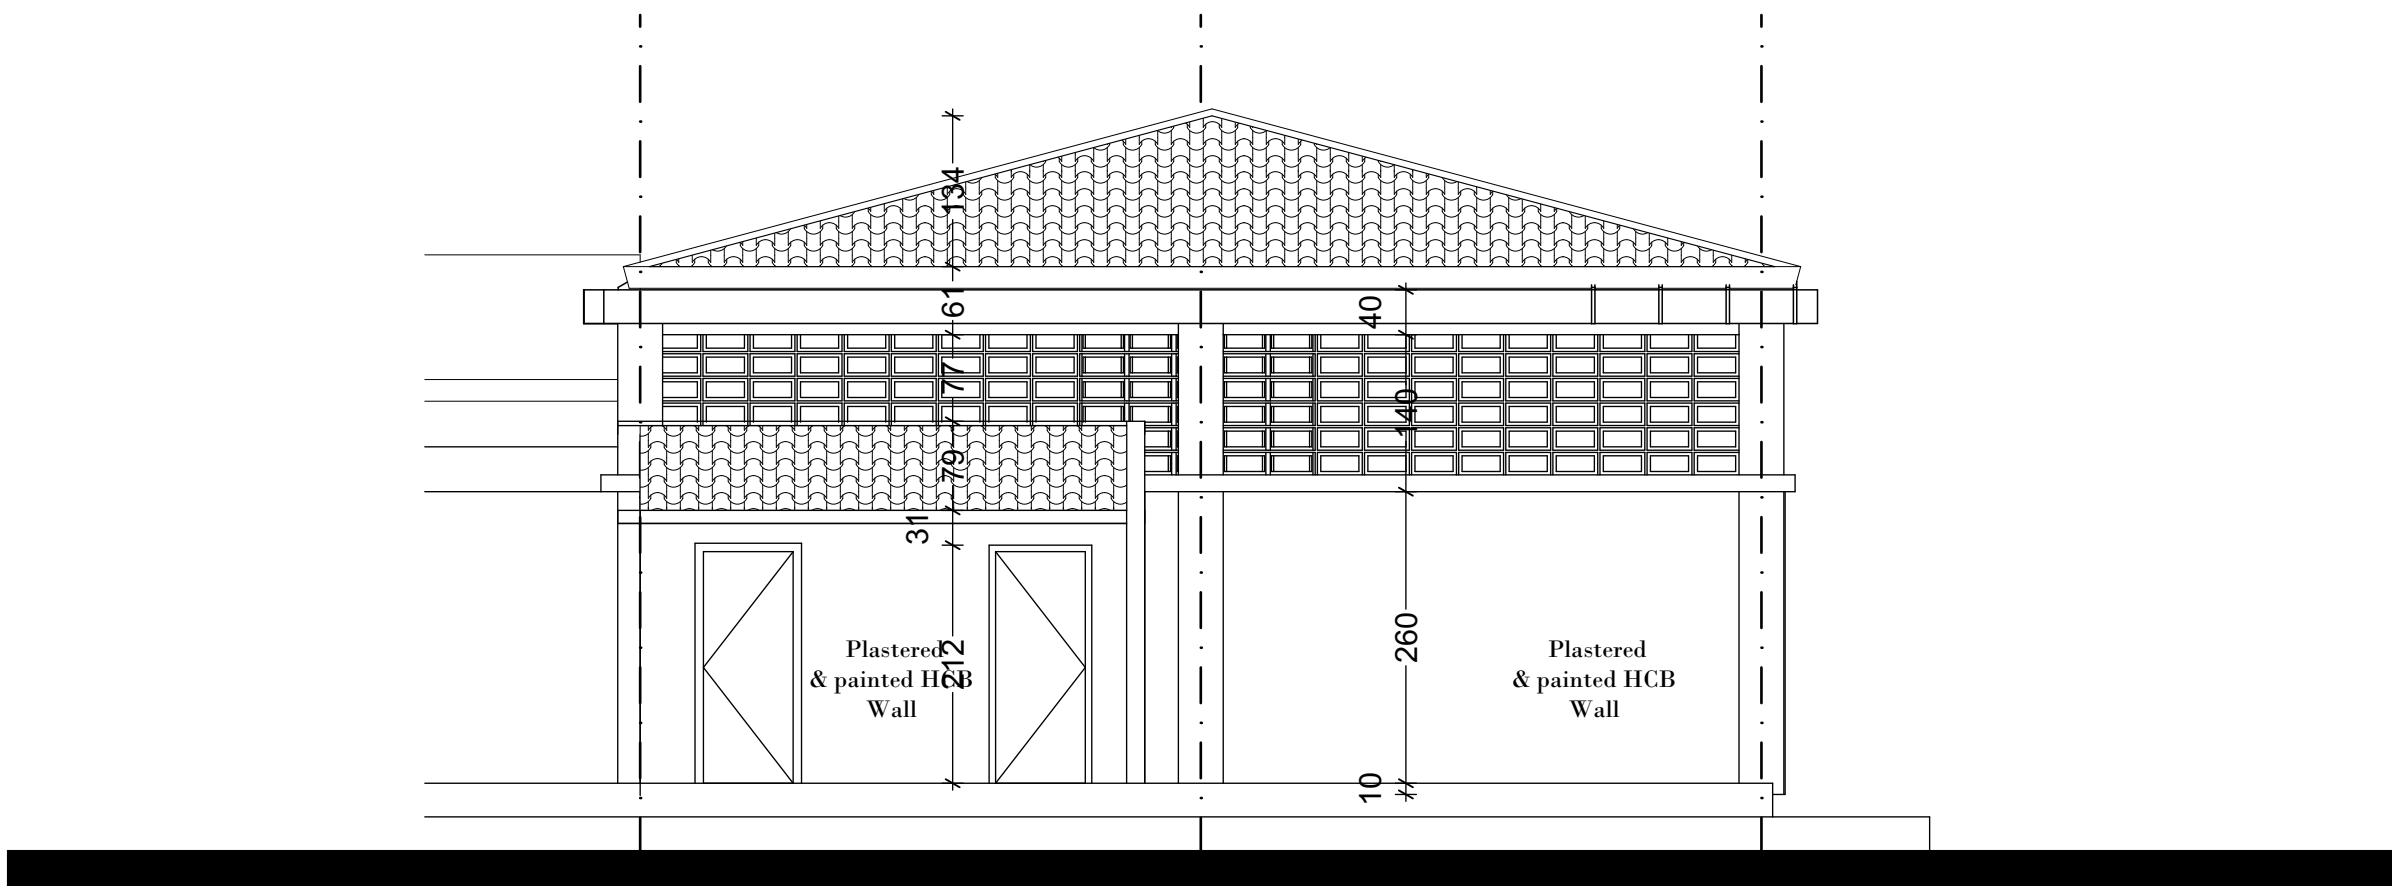

Partial East Side Elevation
(Millers section)
Scale 1:50



Enter-Ethiopia(EE) -Productive Use Of Energy(PUE) Hub

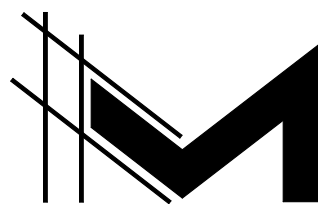

MAEZEN ARCHITECTS
Location:- Addis Ababa, Ethiopia
Tell:- +251913 093 832
Email:- birukhm@rocketmail.com

Project:
EE - Productive Use Of Energy(PUE)
Hub - Design

New ☒ Modification ☐ As-built ☐
Schematic ☐ Preliminary ☐ Final ☐

OWNER
Mercy Corps

Location
Shedder Kebele, Awa bare Woreda,
Somali Region of Ethiopia

Design By
Biruk H/Mariyam PPAR/1955







Drawn by :
Biruk H/Mariyam PPAR/1955

Check By
Biruk H/Mariyam PPAR/1955


Drawing Title: ELEVATION

Drawing No
AR-04/06

Date:- Nov, 2022

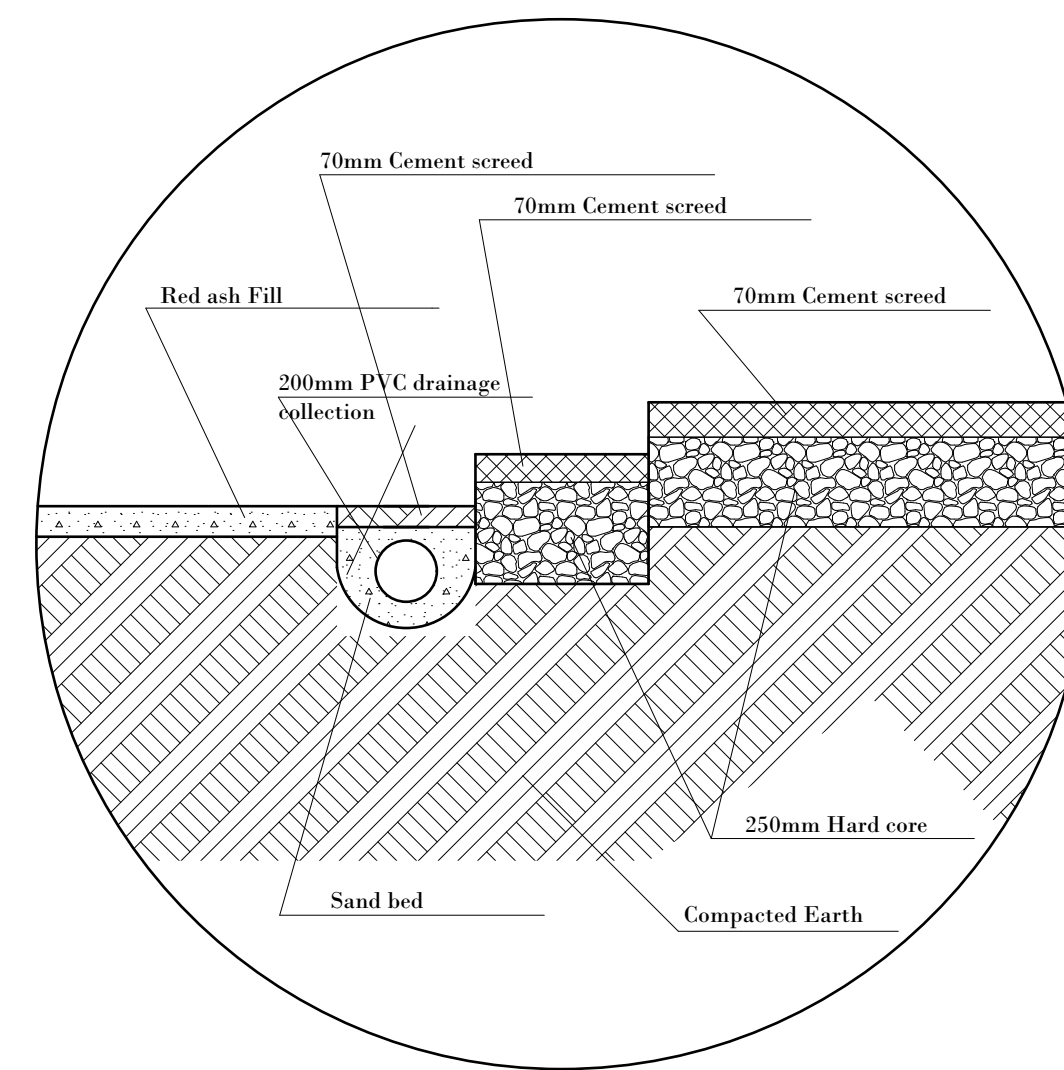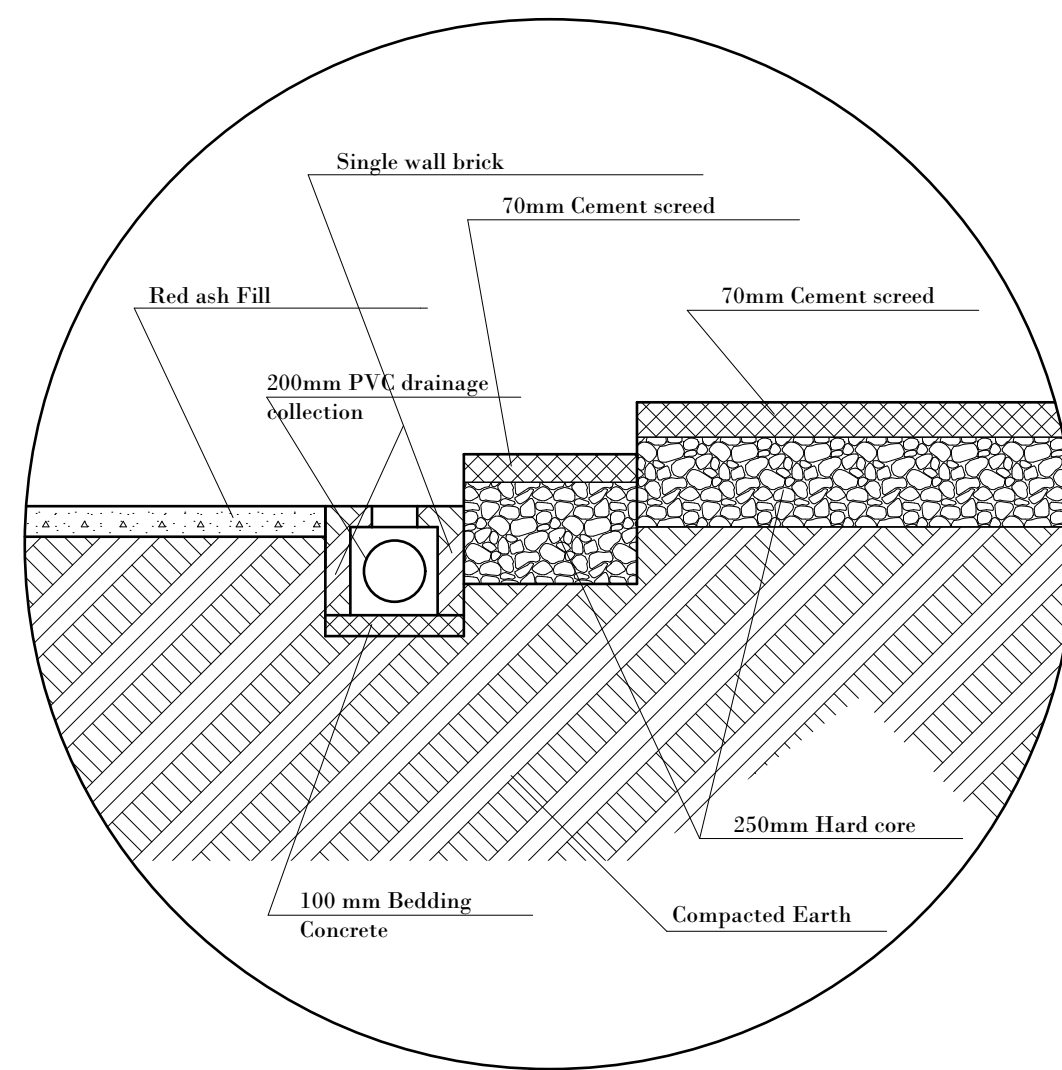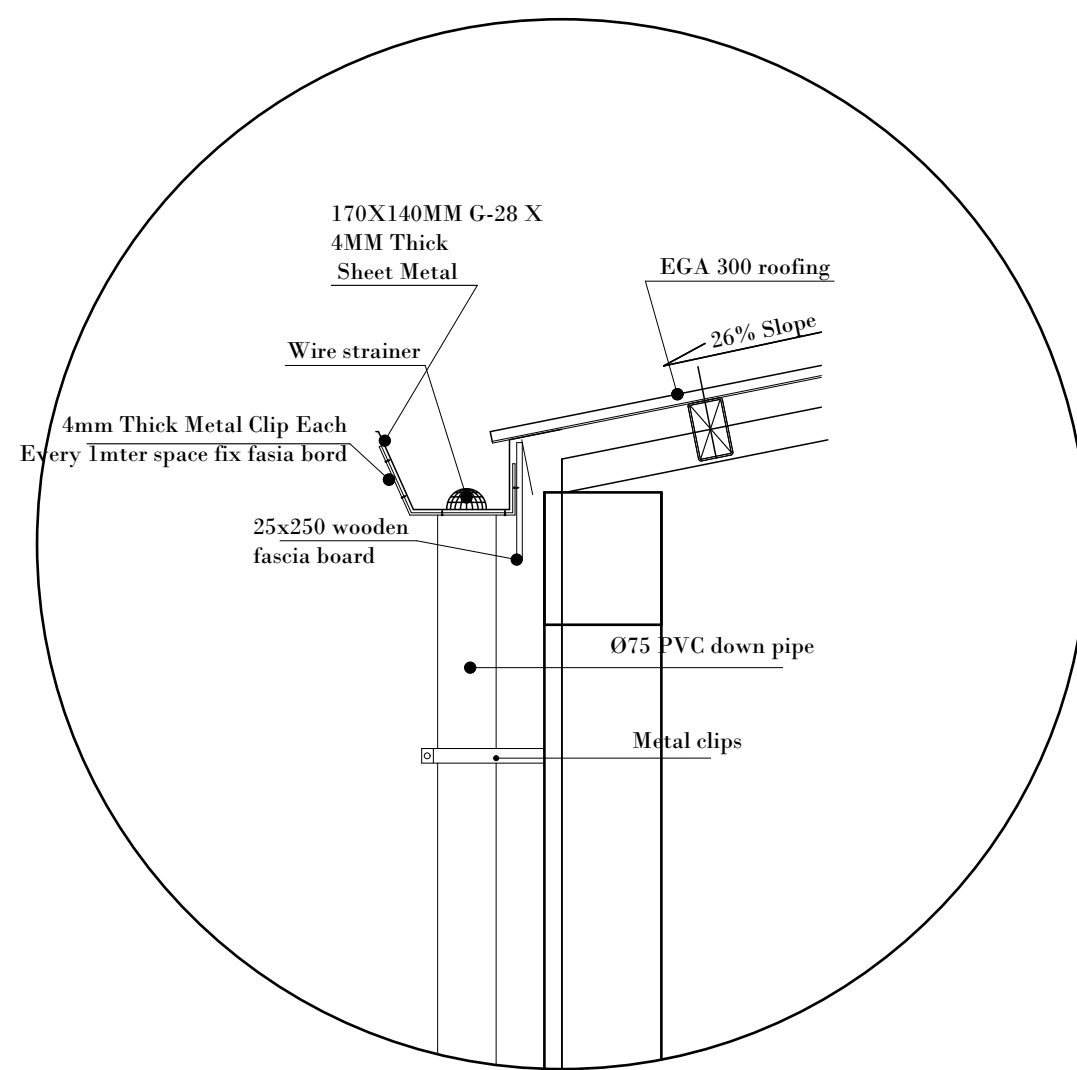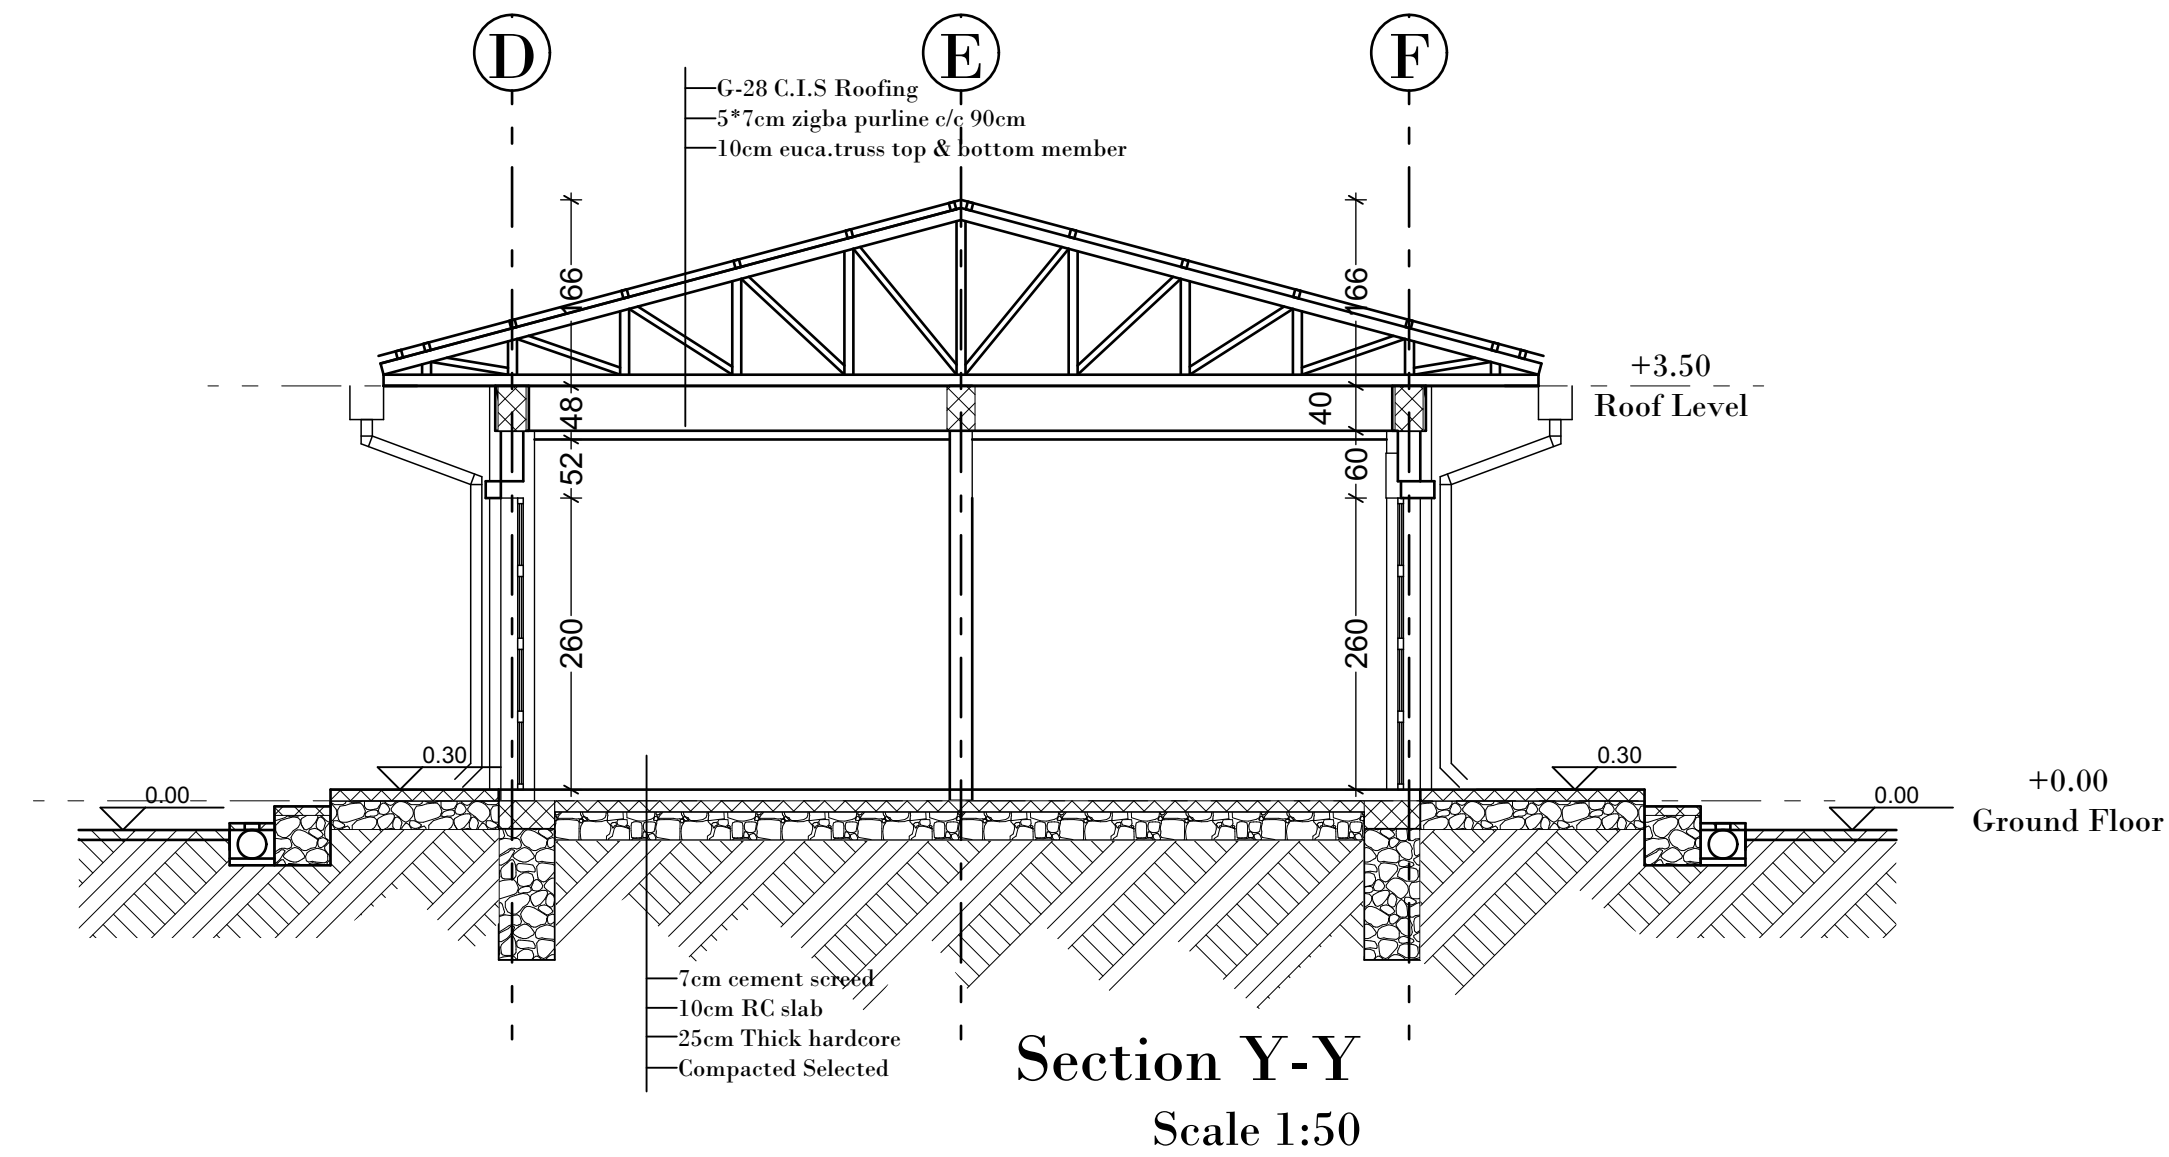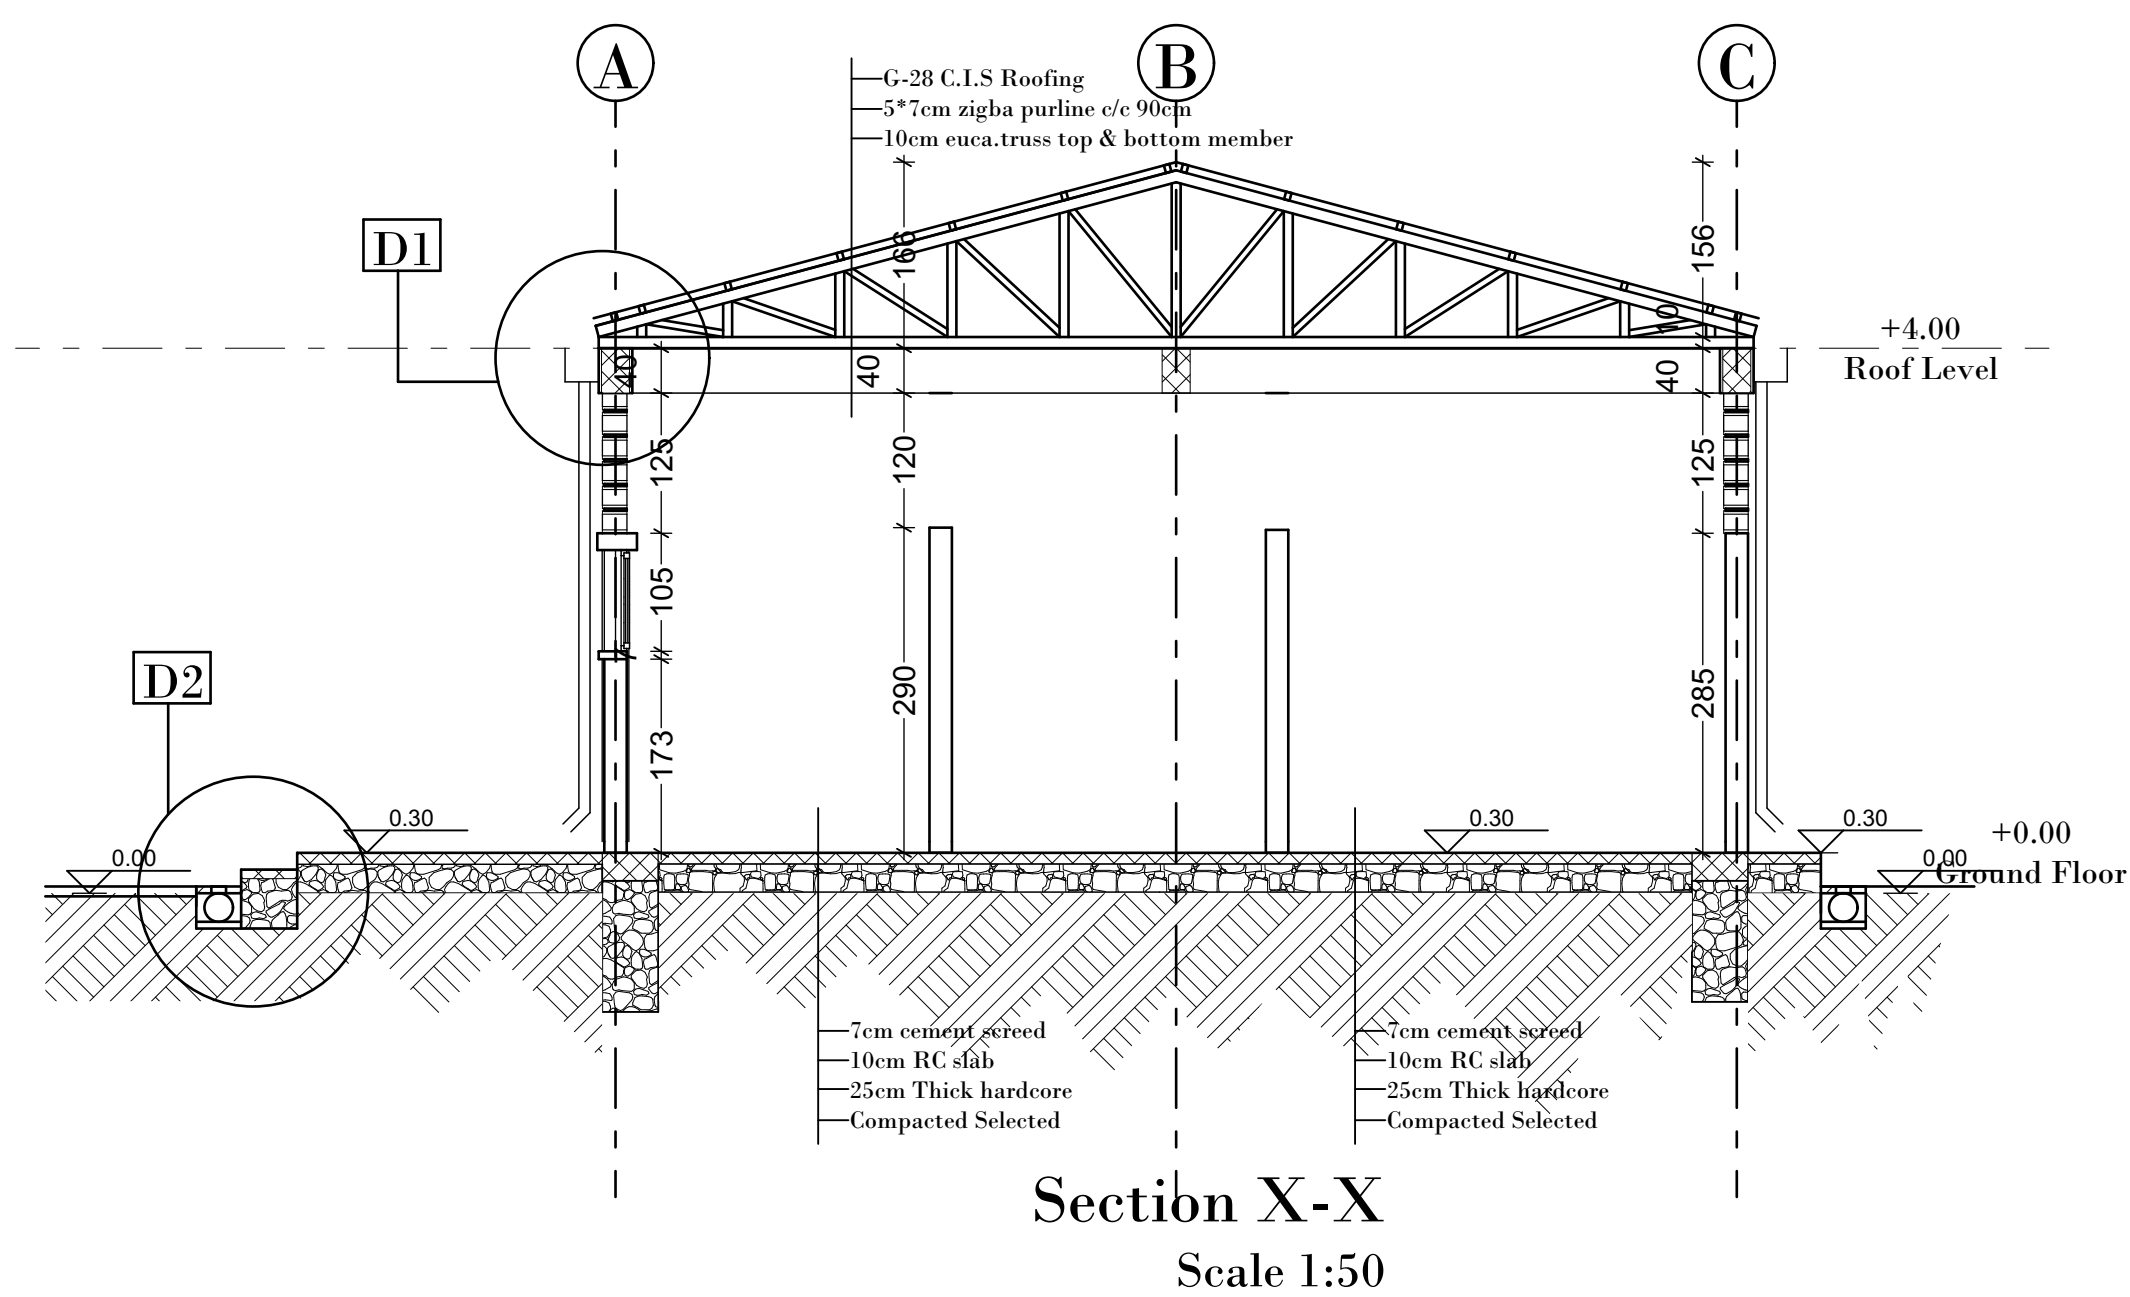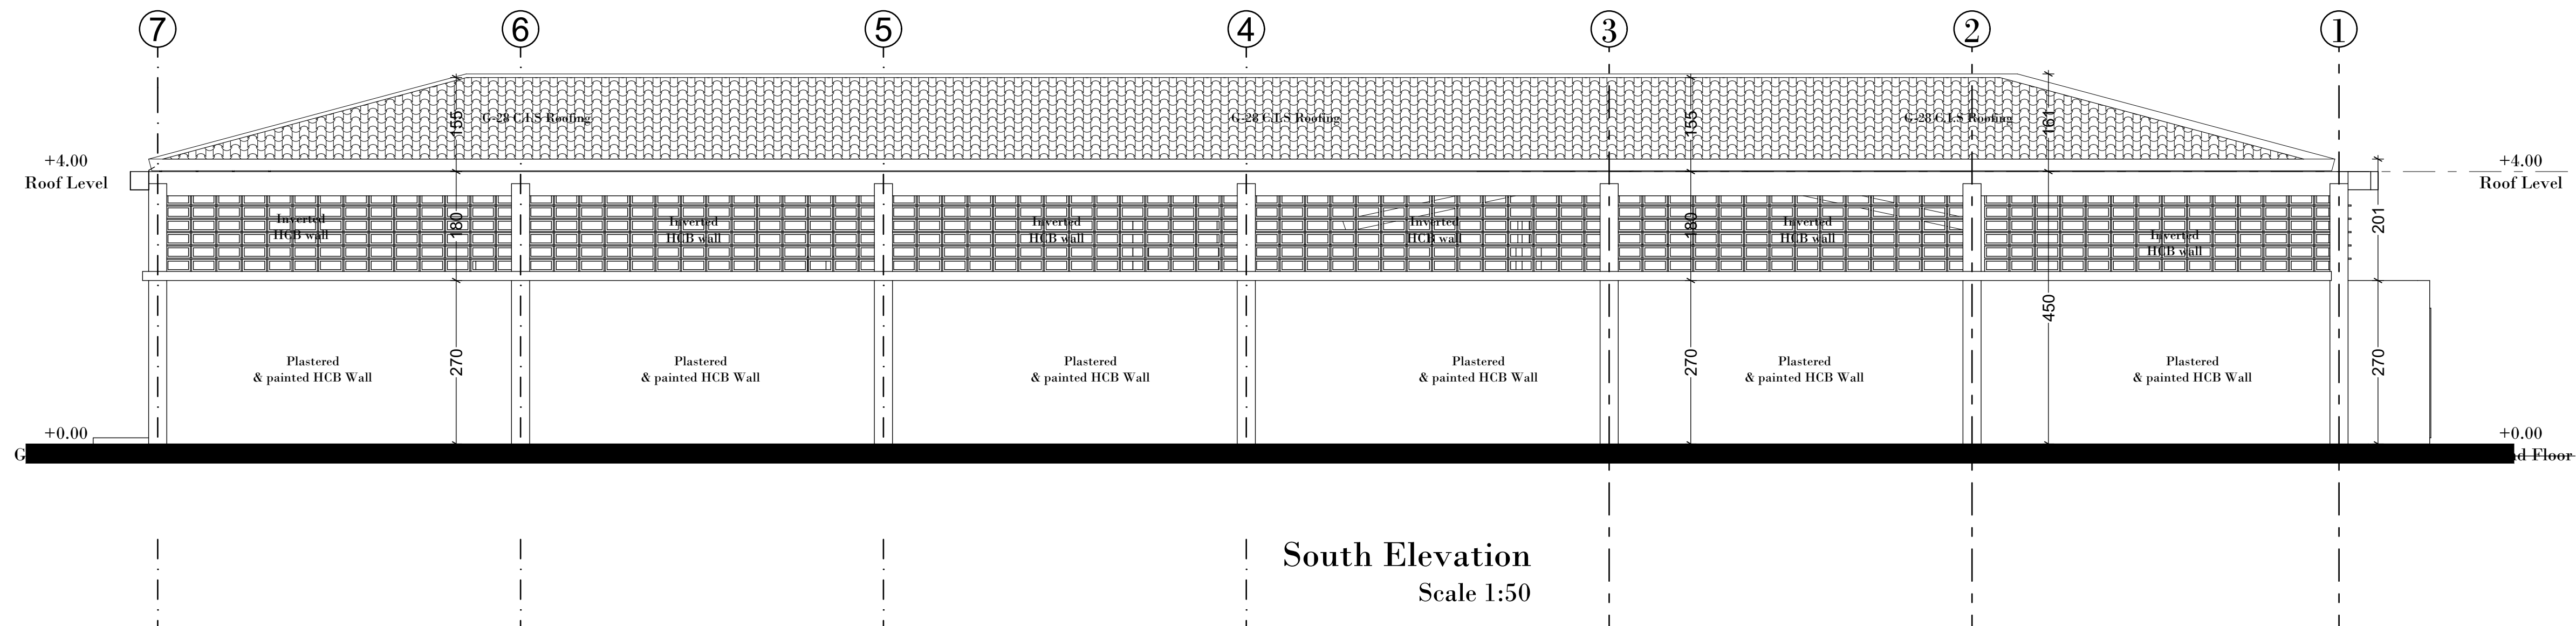

Enter-Ethiopia(EE) -Productive Use Of Energy(PUE) Hub

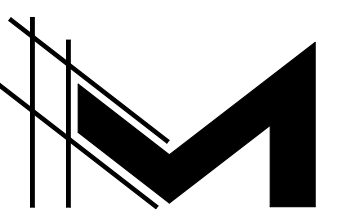

MAEZEN ARCHITECTS
Location:- Addis Ababa, Ethiopia
Tell:- +251913 093 832
Email:- birukhm@rocketmail.com

Project:
EE - Productive Use Of Energy(PUE)
Hub - Design

New ☒ Modification ☐ As-built ☐
Schematic ☐ Preliminary ☐ Final ☐

OWNER
Mercy Corps

Location
Shedder Kebele, Awa bare Woreda,
Somali Region of Ethiopia

Design By
Biruk H/Mariyam PPAR/1955

Drawn by :

Check By
Biruk H/Mariyam PPAR/1955

Drawing Title: ELEV & SEC

Drawing No
AR-06/06

Date:- Nov, 2022