




Enter Ethiopia - Productive Use Of Energy(PUE) Hub

Shedder Kebele, Awa bare Woreda,
Somali Region of Ethiopia

SANITARY DESIGN

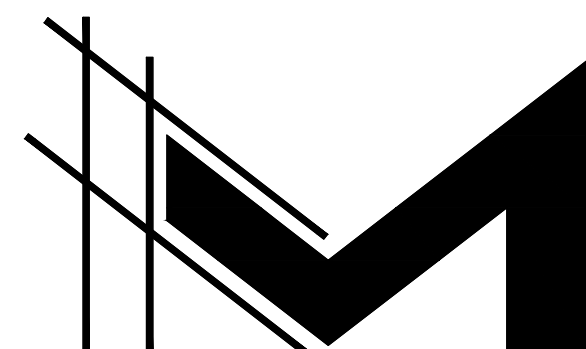

MAEZEN ARCHITECTS

Location:- Addis Ababa, Ethiopia

Tell:- +251913 093 832


Email:- birukhm@rocketmail.com



Ground Floor



Enter Ethiopia(EE) -Productive Use of Energy(PUE) Hub

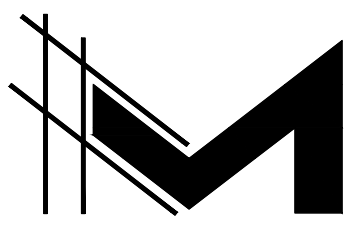

MAEZEN ARCHITECTS
Location:- Addis Ababa, Ethiopia
Tell:- +251913 093 832
Email:- birukhm@rocketmail.com

Project: EE -Productive Use of Energy (PUE) Hub- Design

New ☒ Modification ☐ As-built ☐
Schematic ☐ Preliminary ☐ Final ☐

OWNER
Mercy Corps

Location
Shedder Kebele, Awa bare Woreda, Somali Region of Ethiopia

Design By
NAHOM BELAY PEE/14515


Drawn by :

Check By
Biruk H/Mariyam PPAR/1955

Drawing Title:
Sanitary Design

Drawing No
SN-01/03


Date:- Feb, 2023

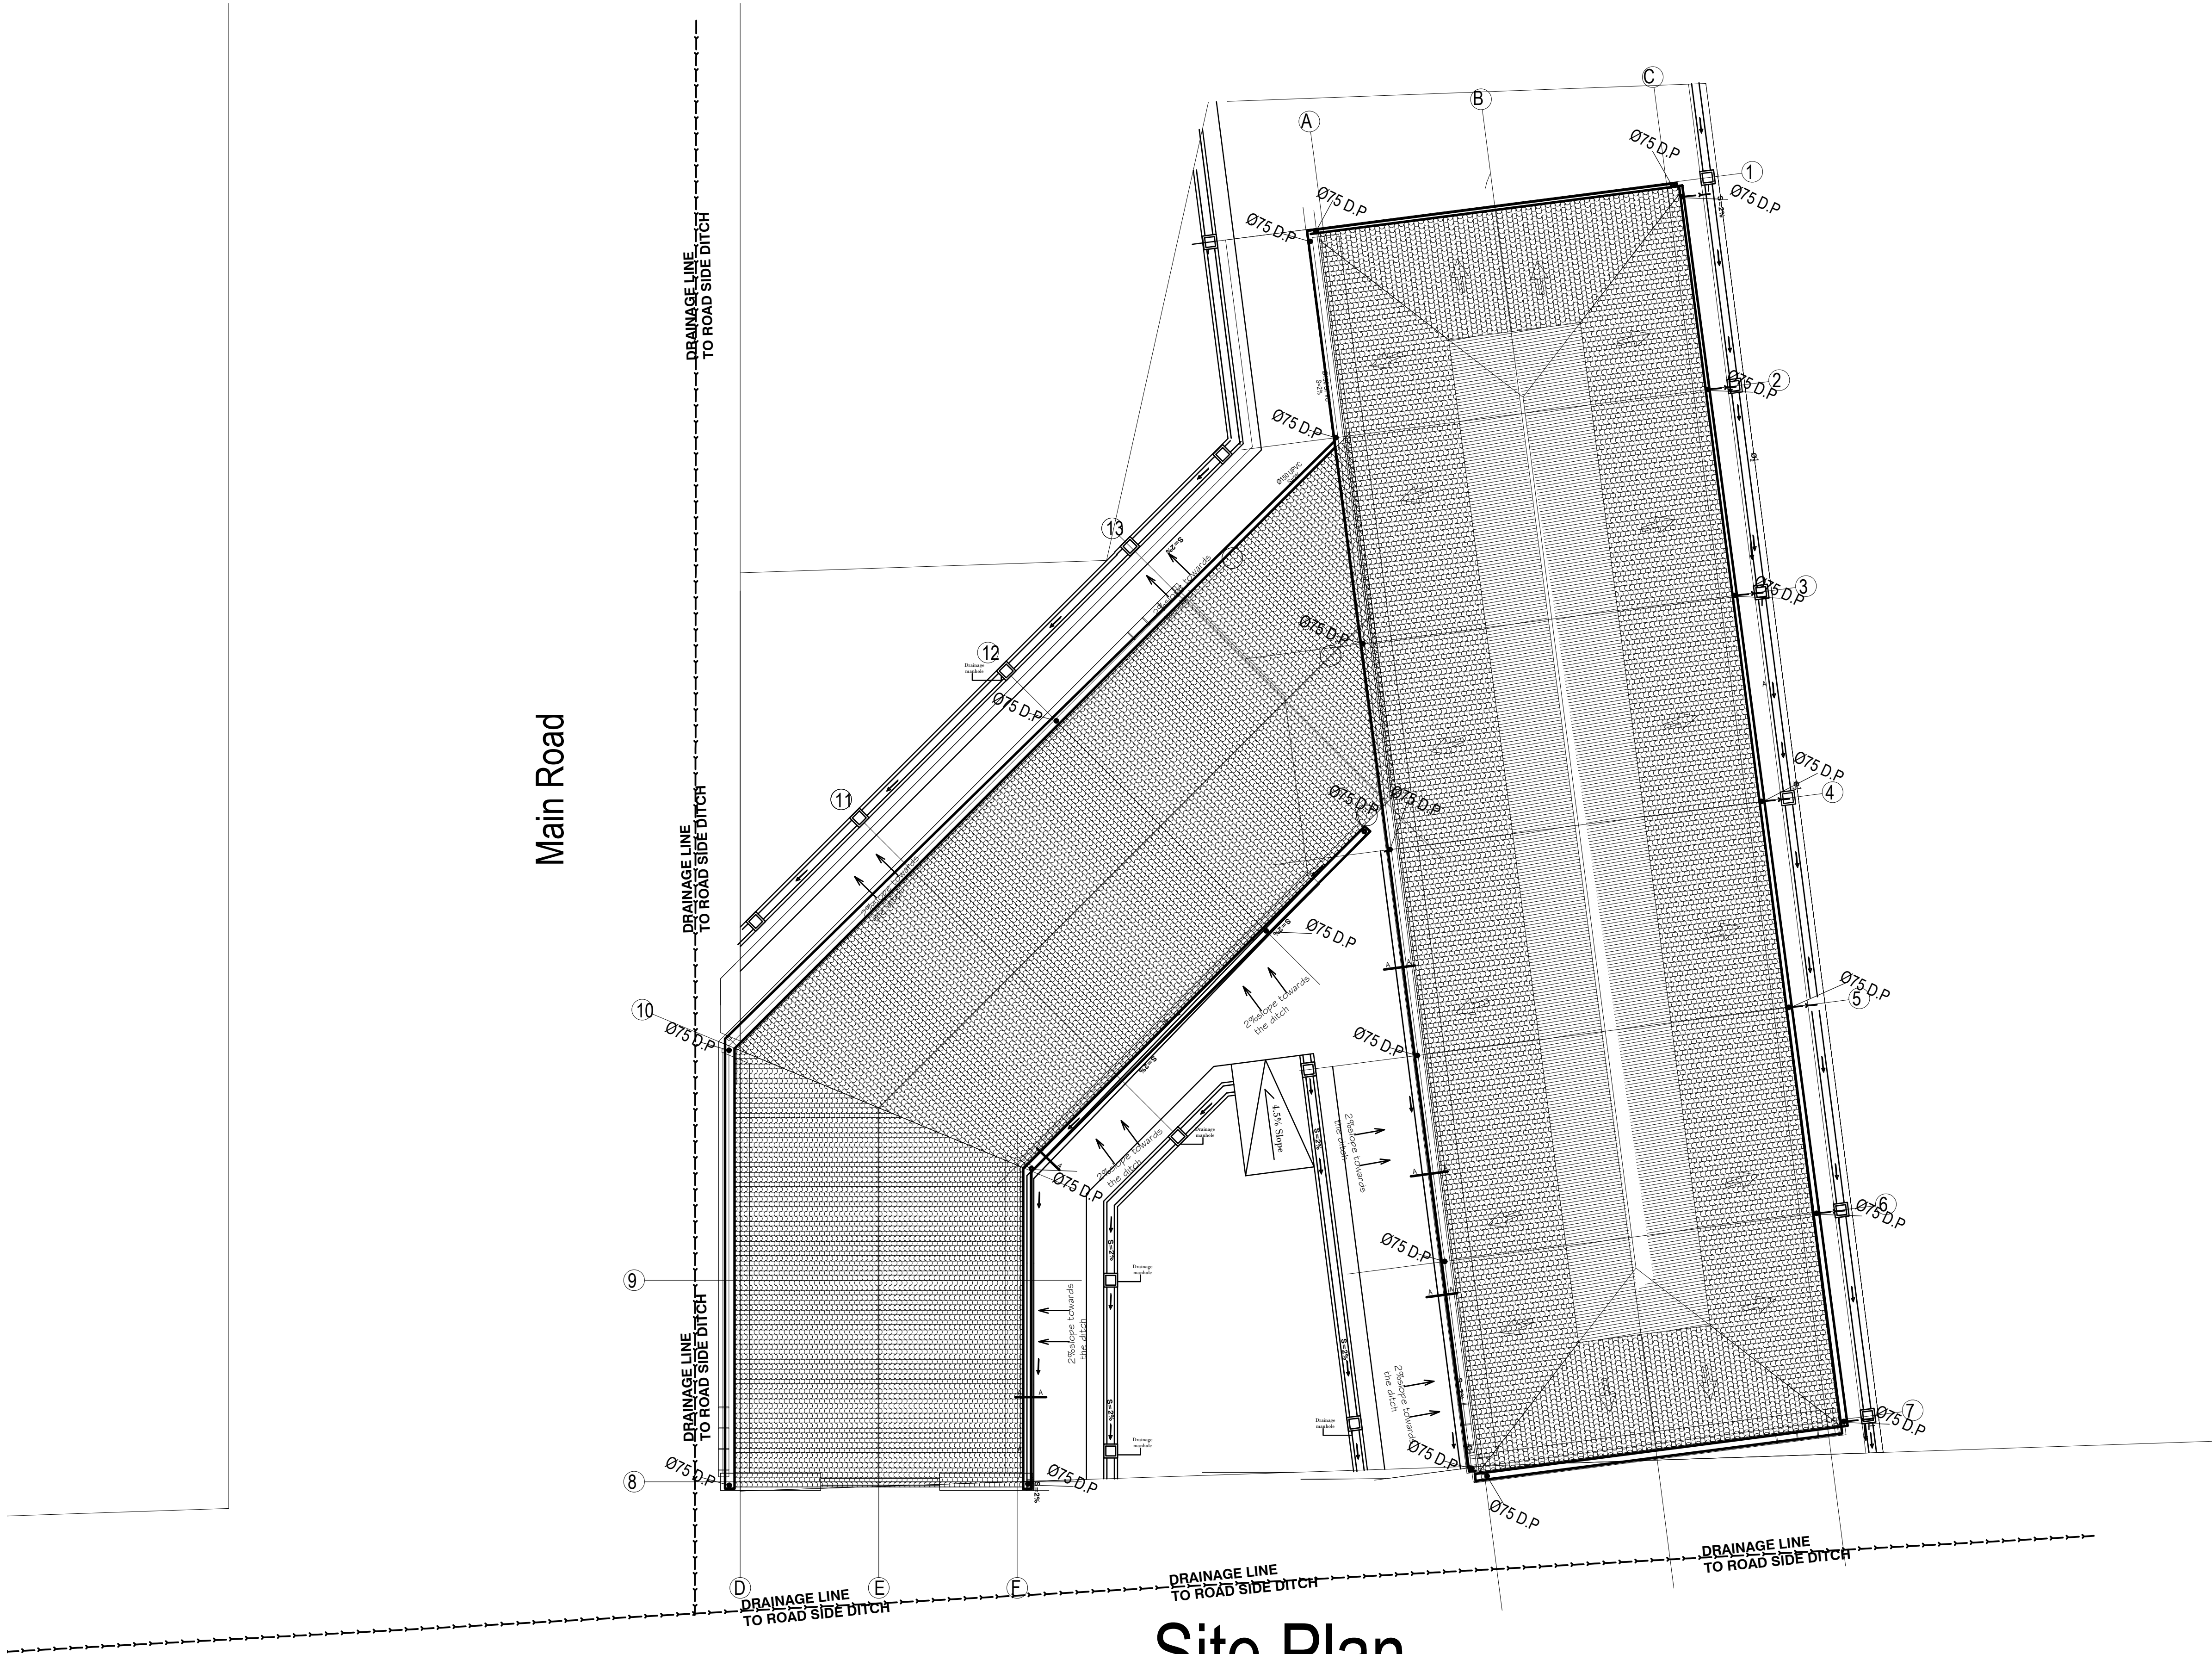

Site Plan



Enter Ethiopia(EE) -Productive Use of Energy(PUE) Hub

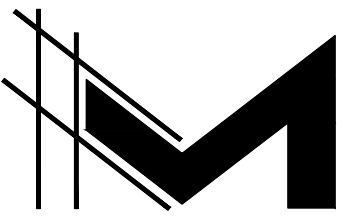

MAEZEN ARCHITECTS

Location:- Addis Ababa, Ethiopia
Tell:- +251913 093 832
Email:- birukhm@rocketmail.com

Project: EE -Productive Use of Energy (PUE)Hub- Design

New ☒ Modification ☐ As-built ☐
Schematic ☐ Preliminary ☐ Final ☐

OWNER
Mercy Corps

Location
Shedder Kebele, Awa bare Woreda,
Somali Region of Ethiopia

Design By
NAHOM BELAY PEE/14515

Drawn by :

Check By
Biruk H/Mariyam PPAR/1955



Drawing Title:
Sanitary drainage design

Drawing No
SN-02/03




Date:- Feb, 2023

SEPTIC TANK DETAIL


Detail- D2

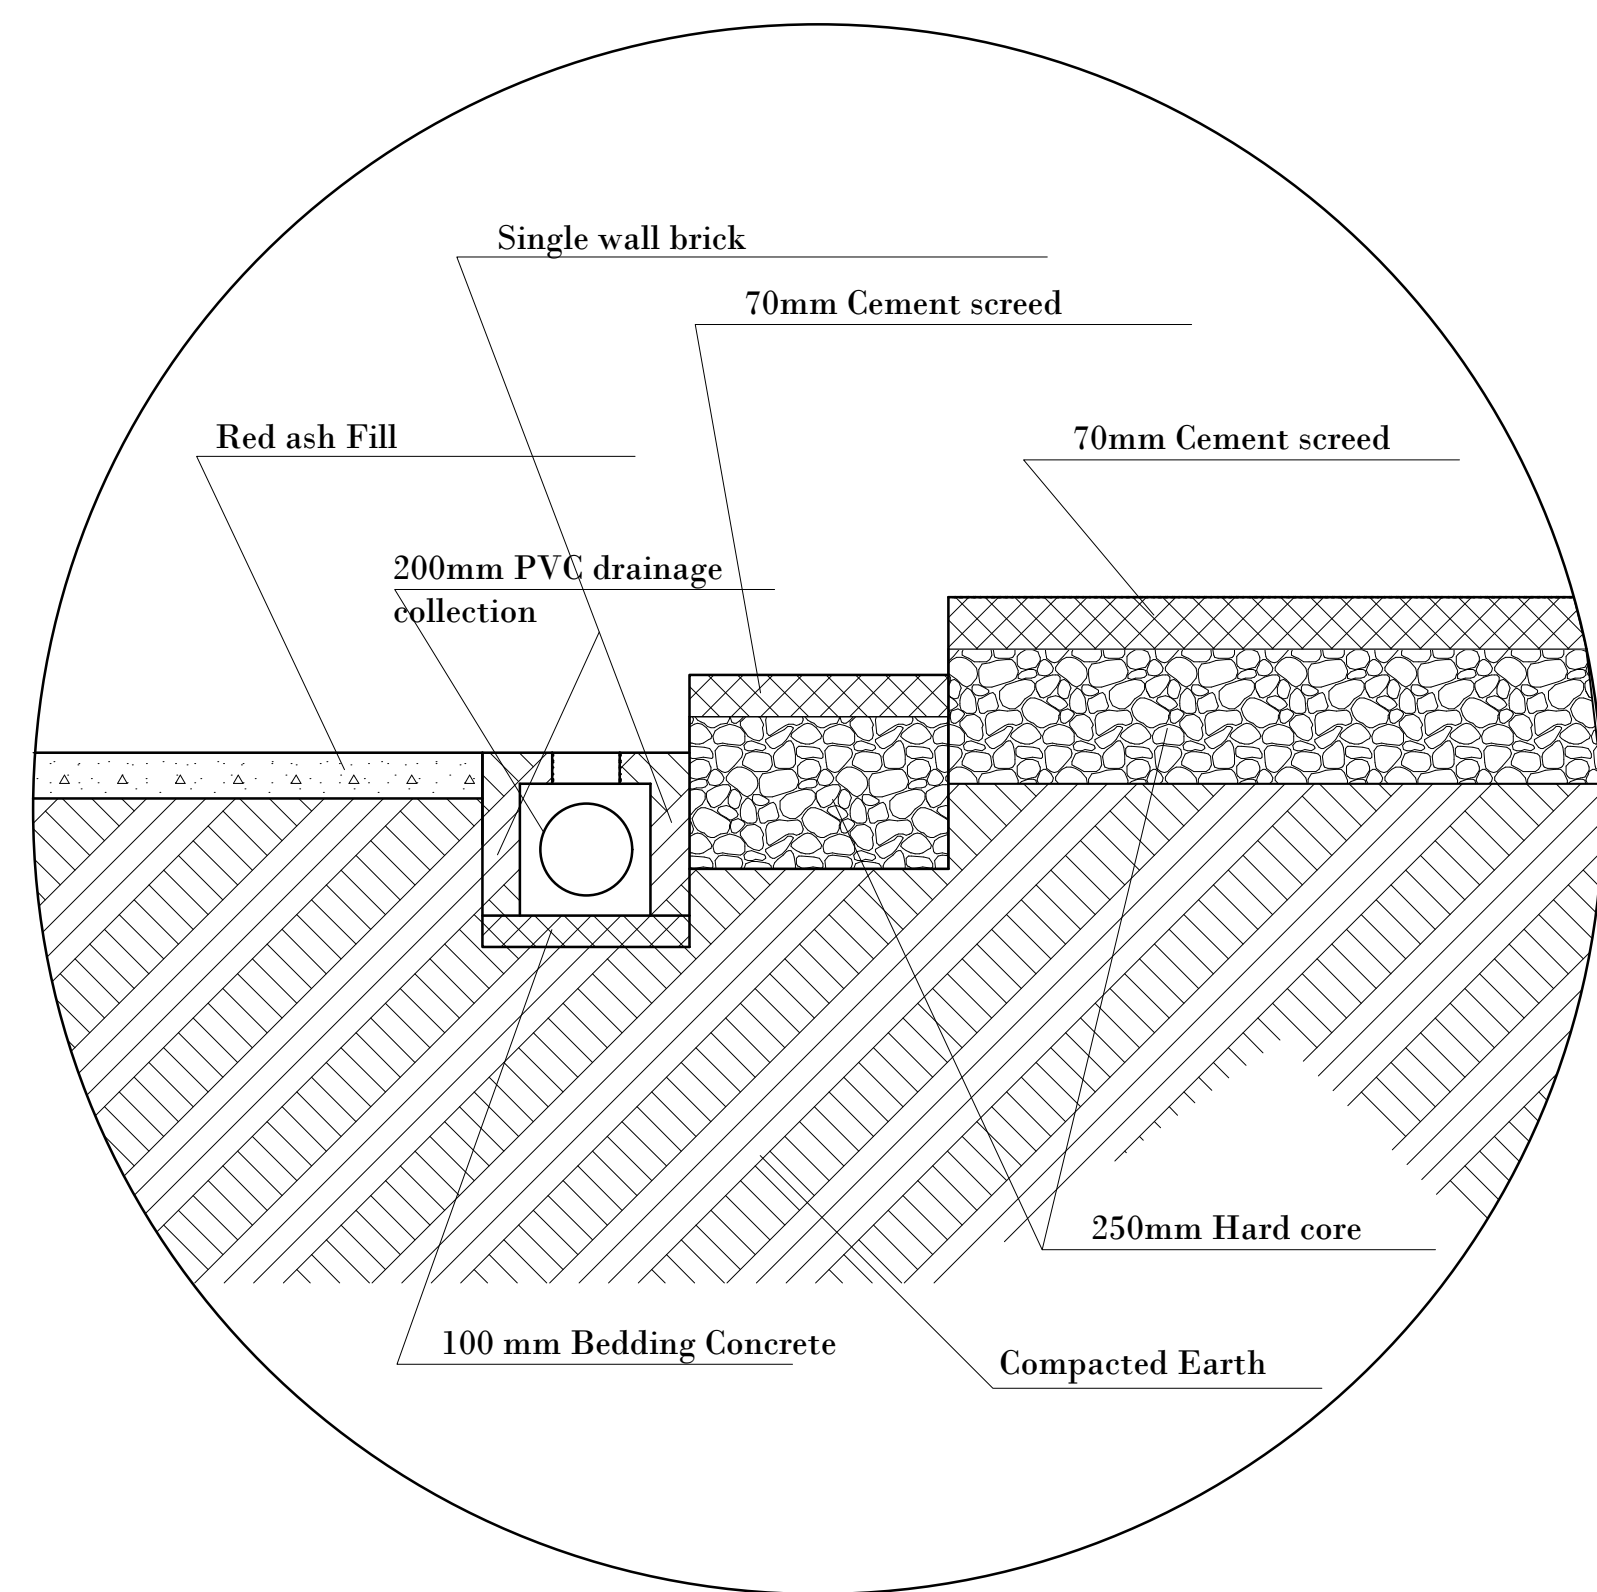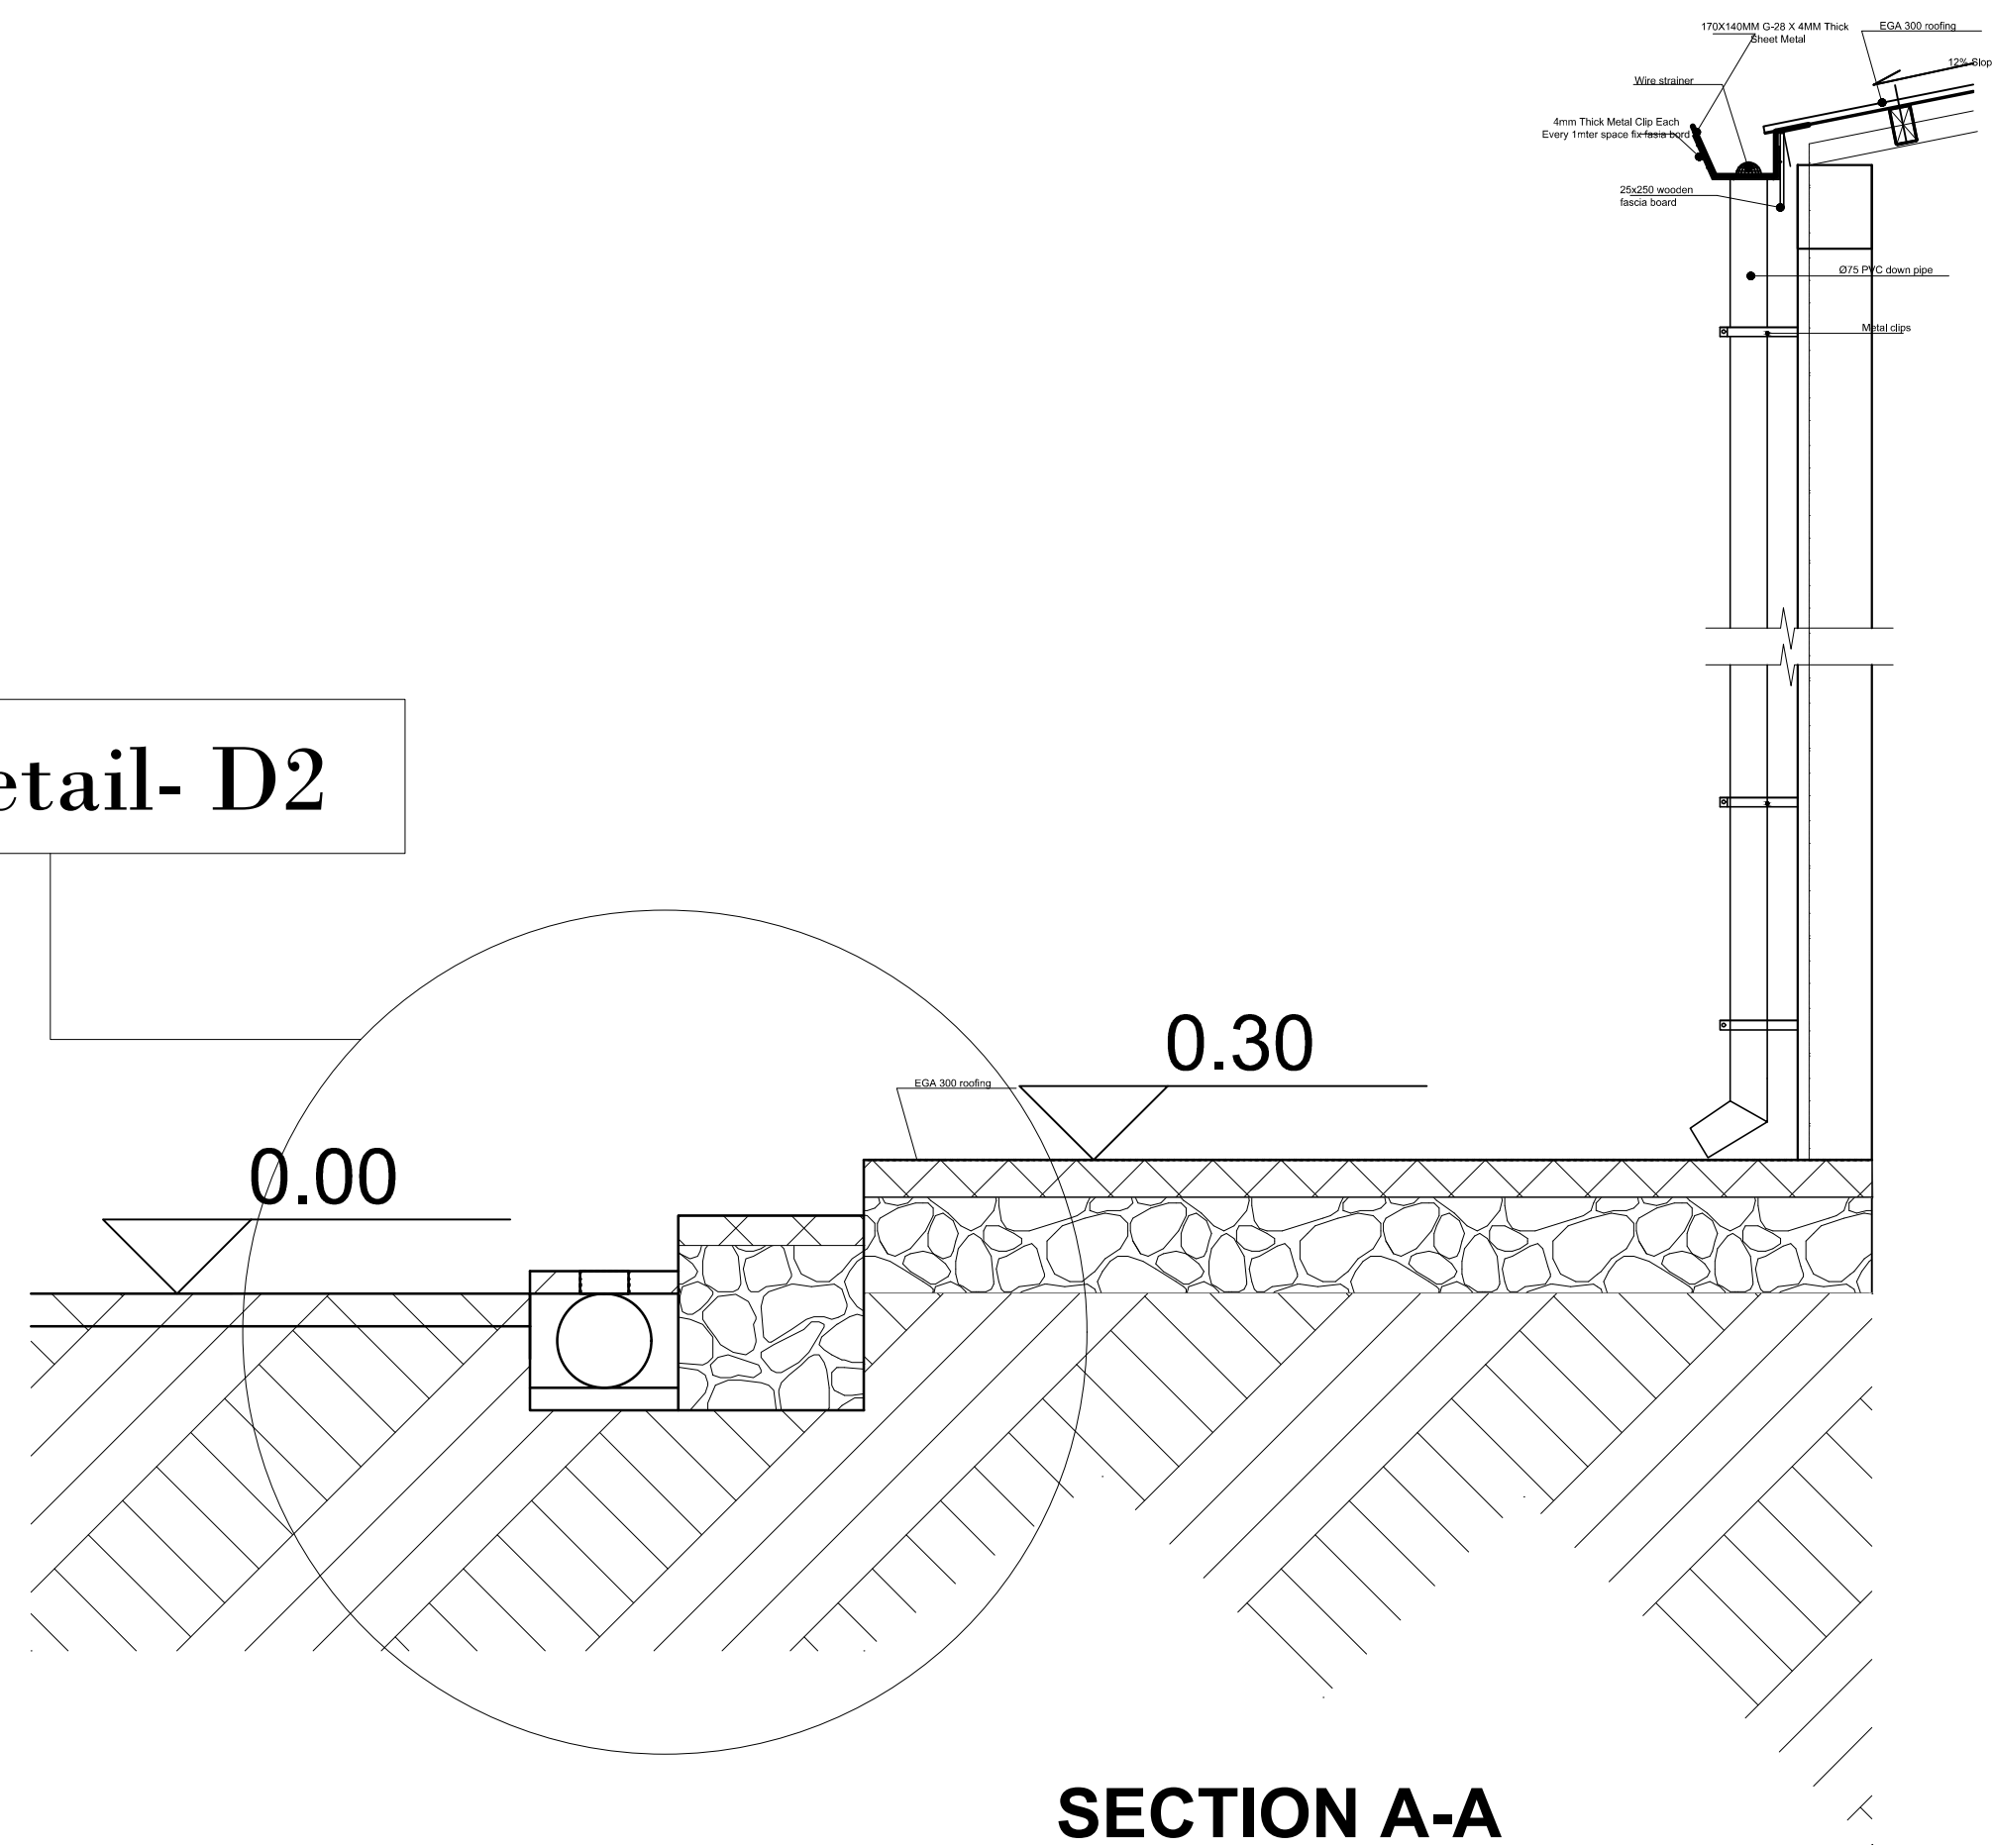

Detail- D2 Section on Water inlets
Scale 1:20

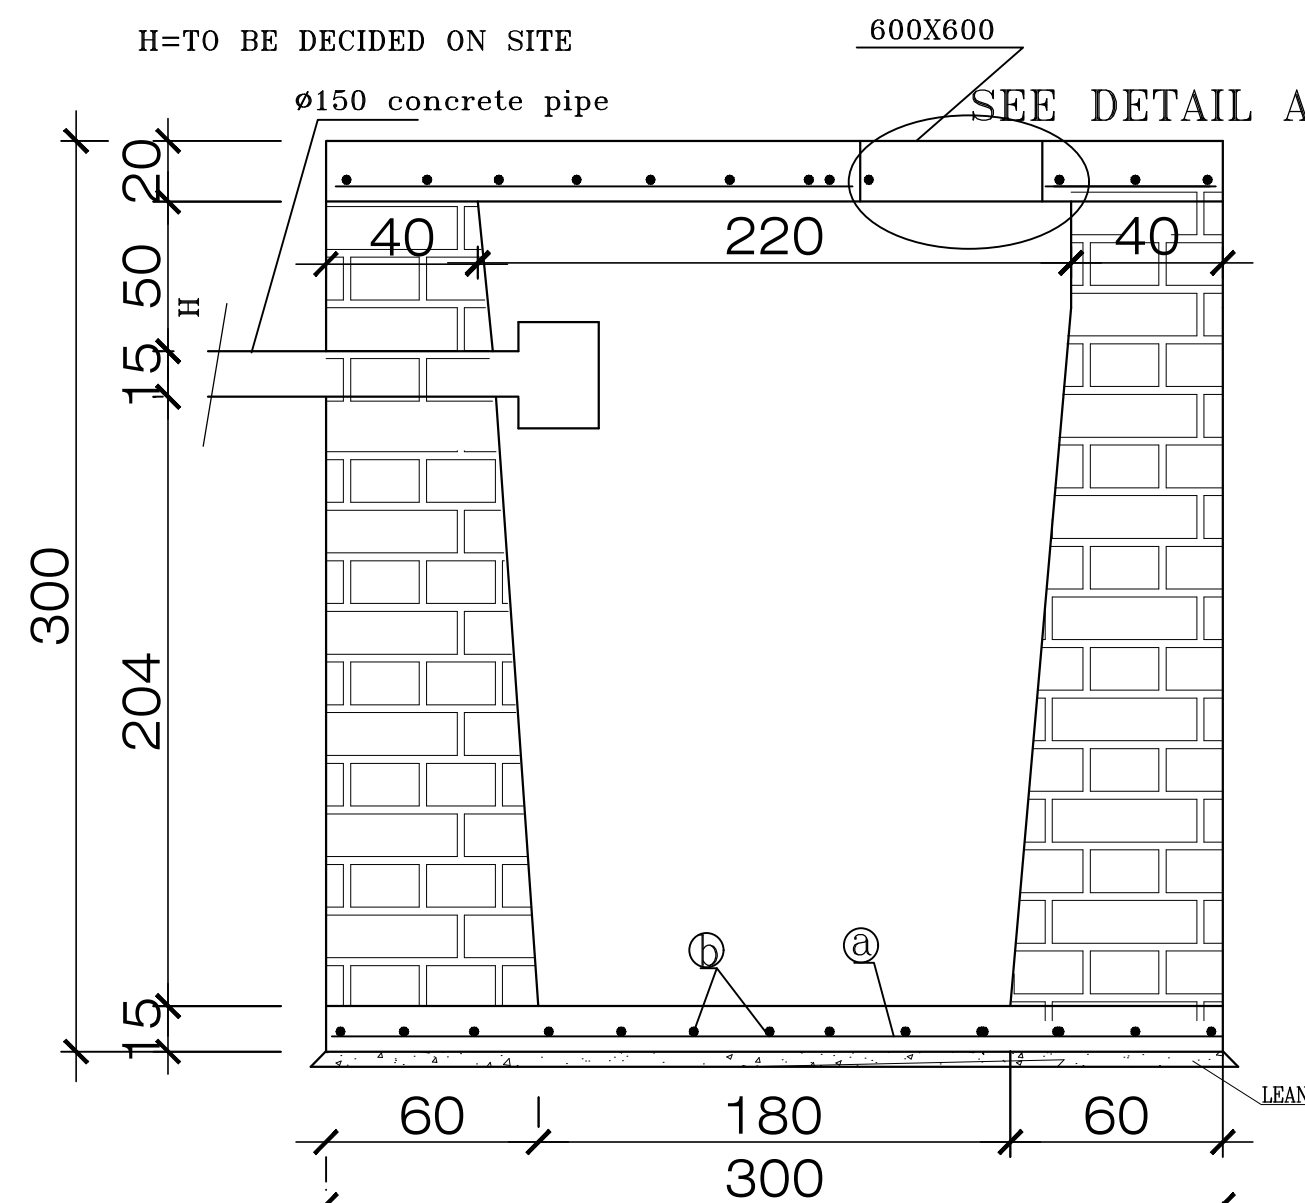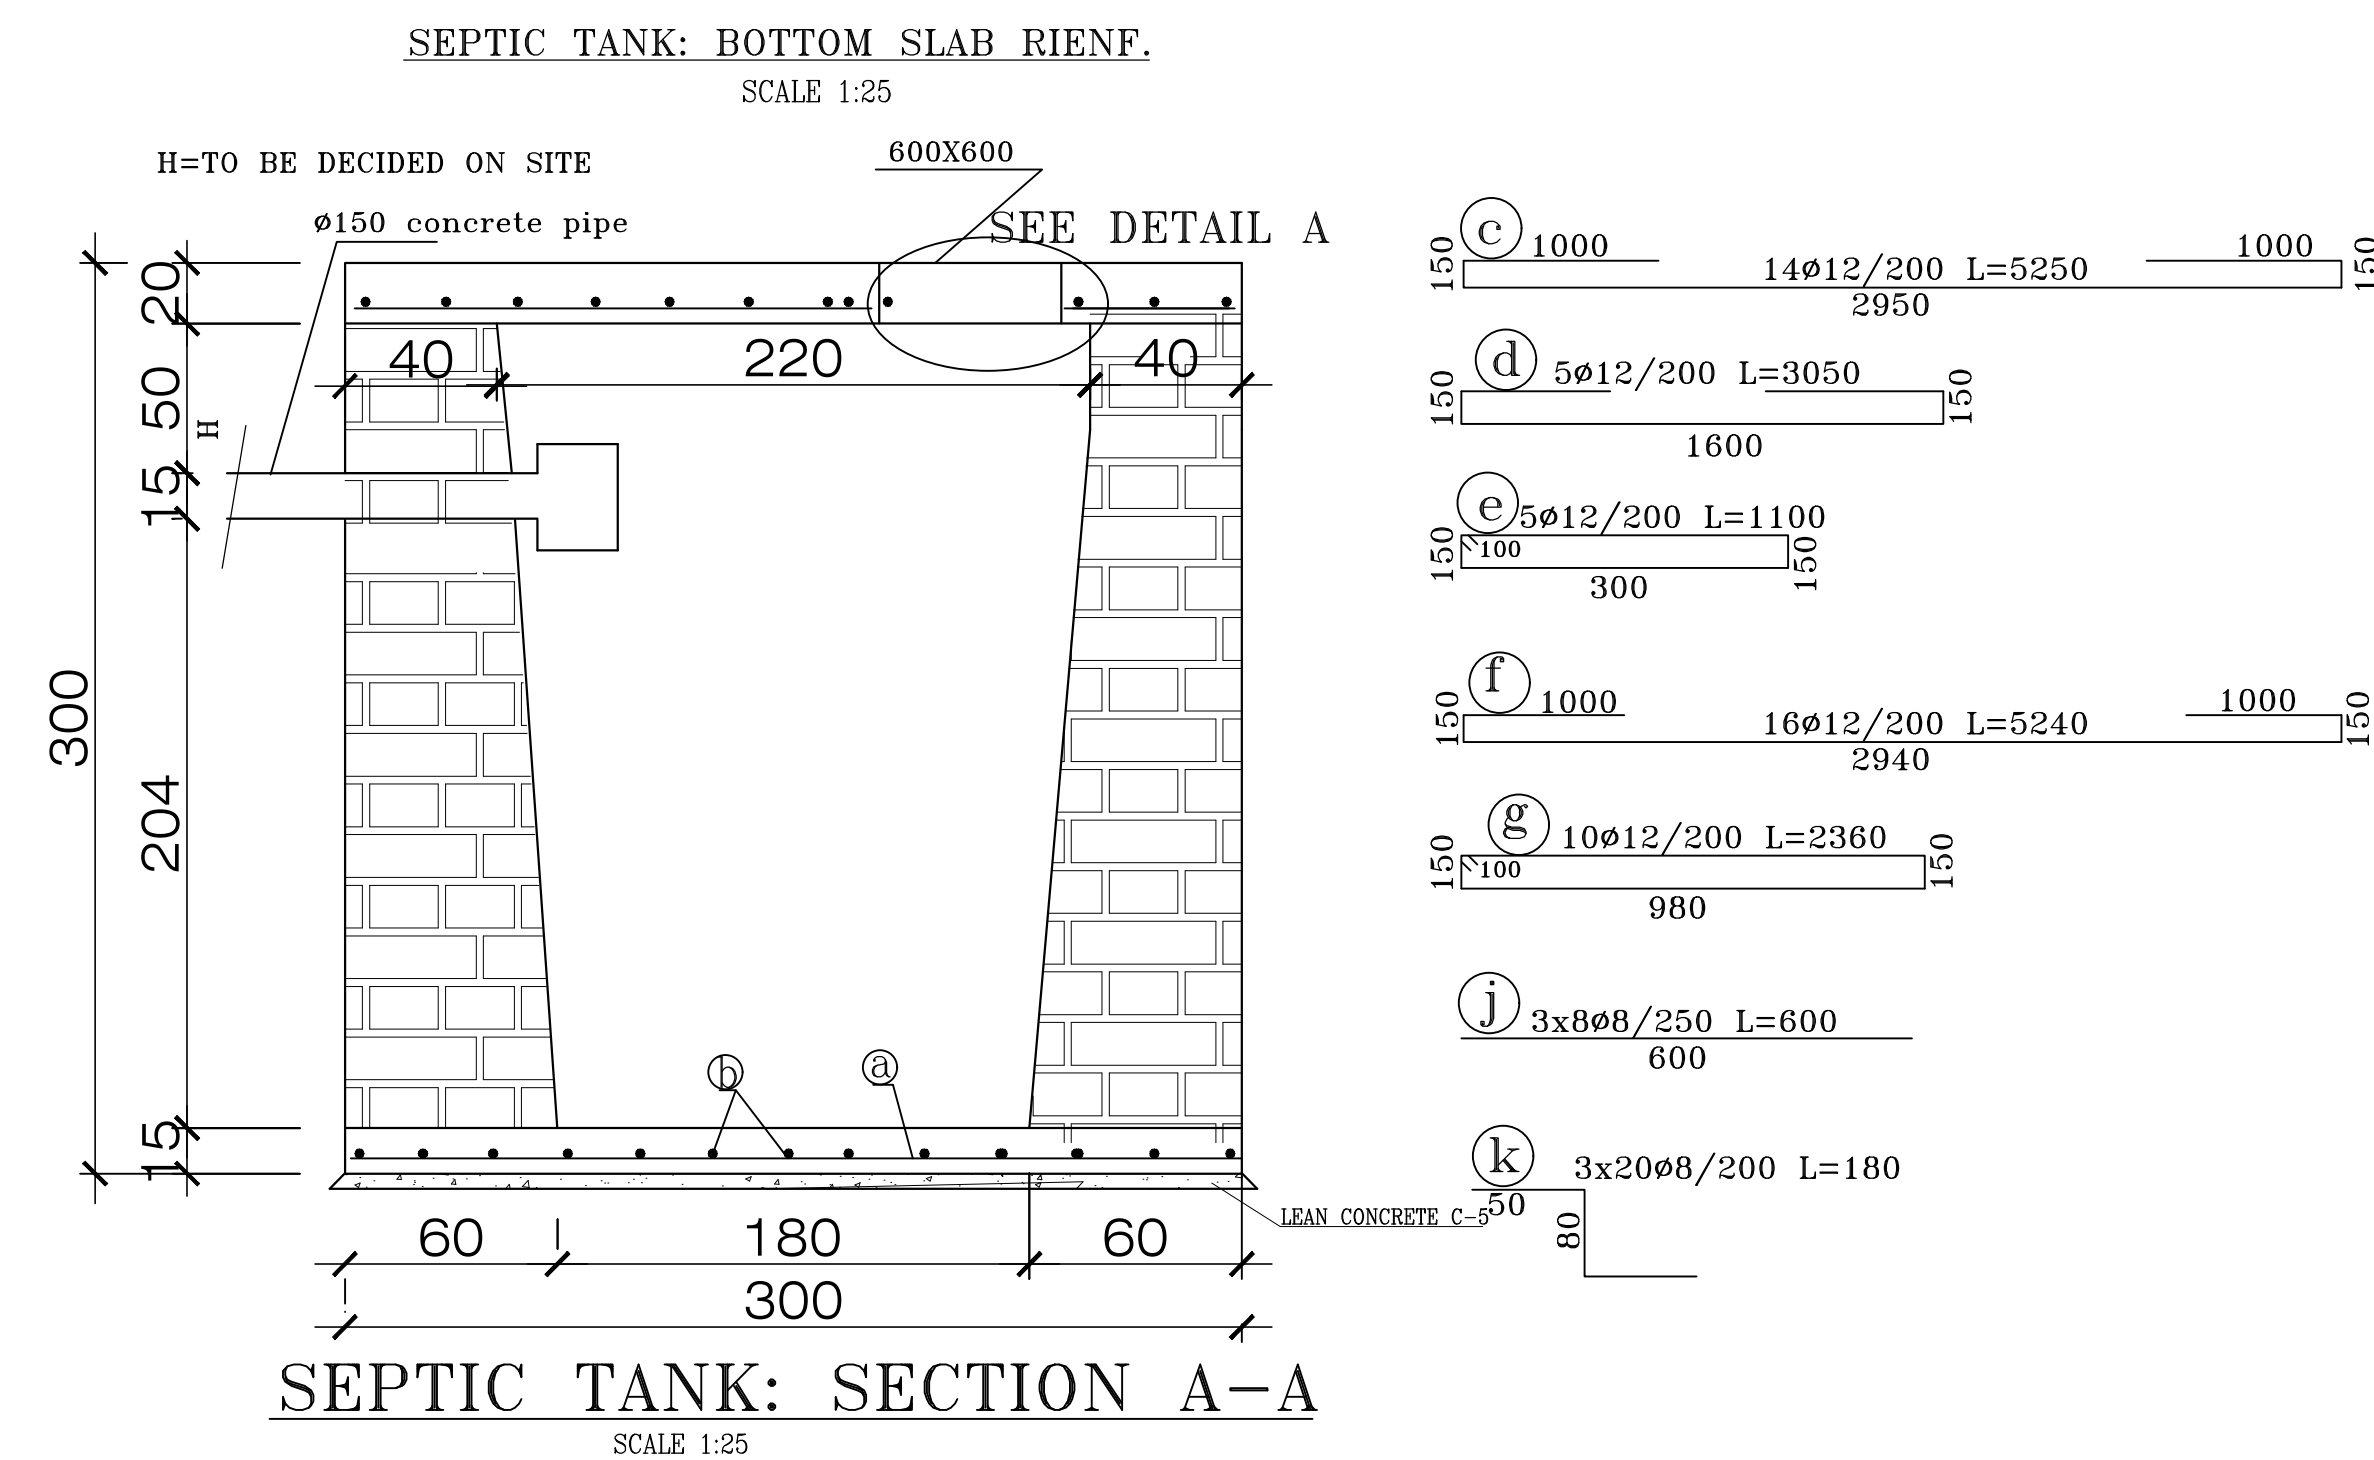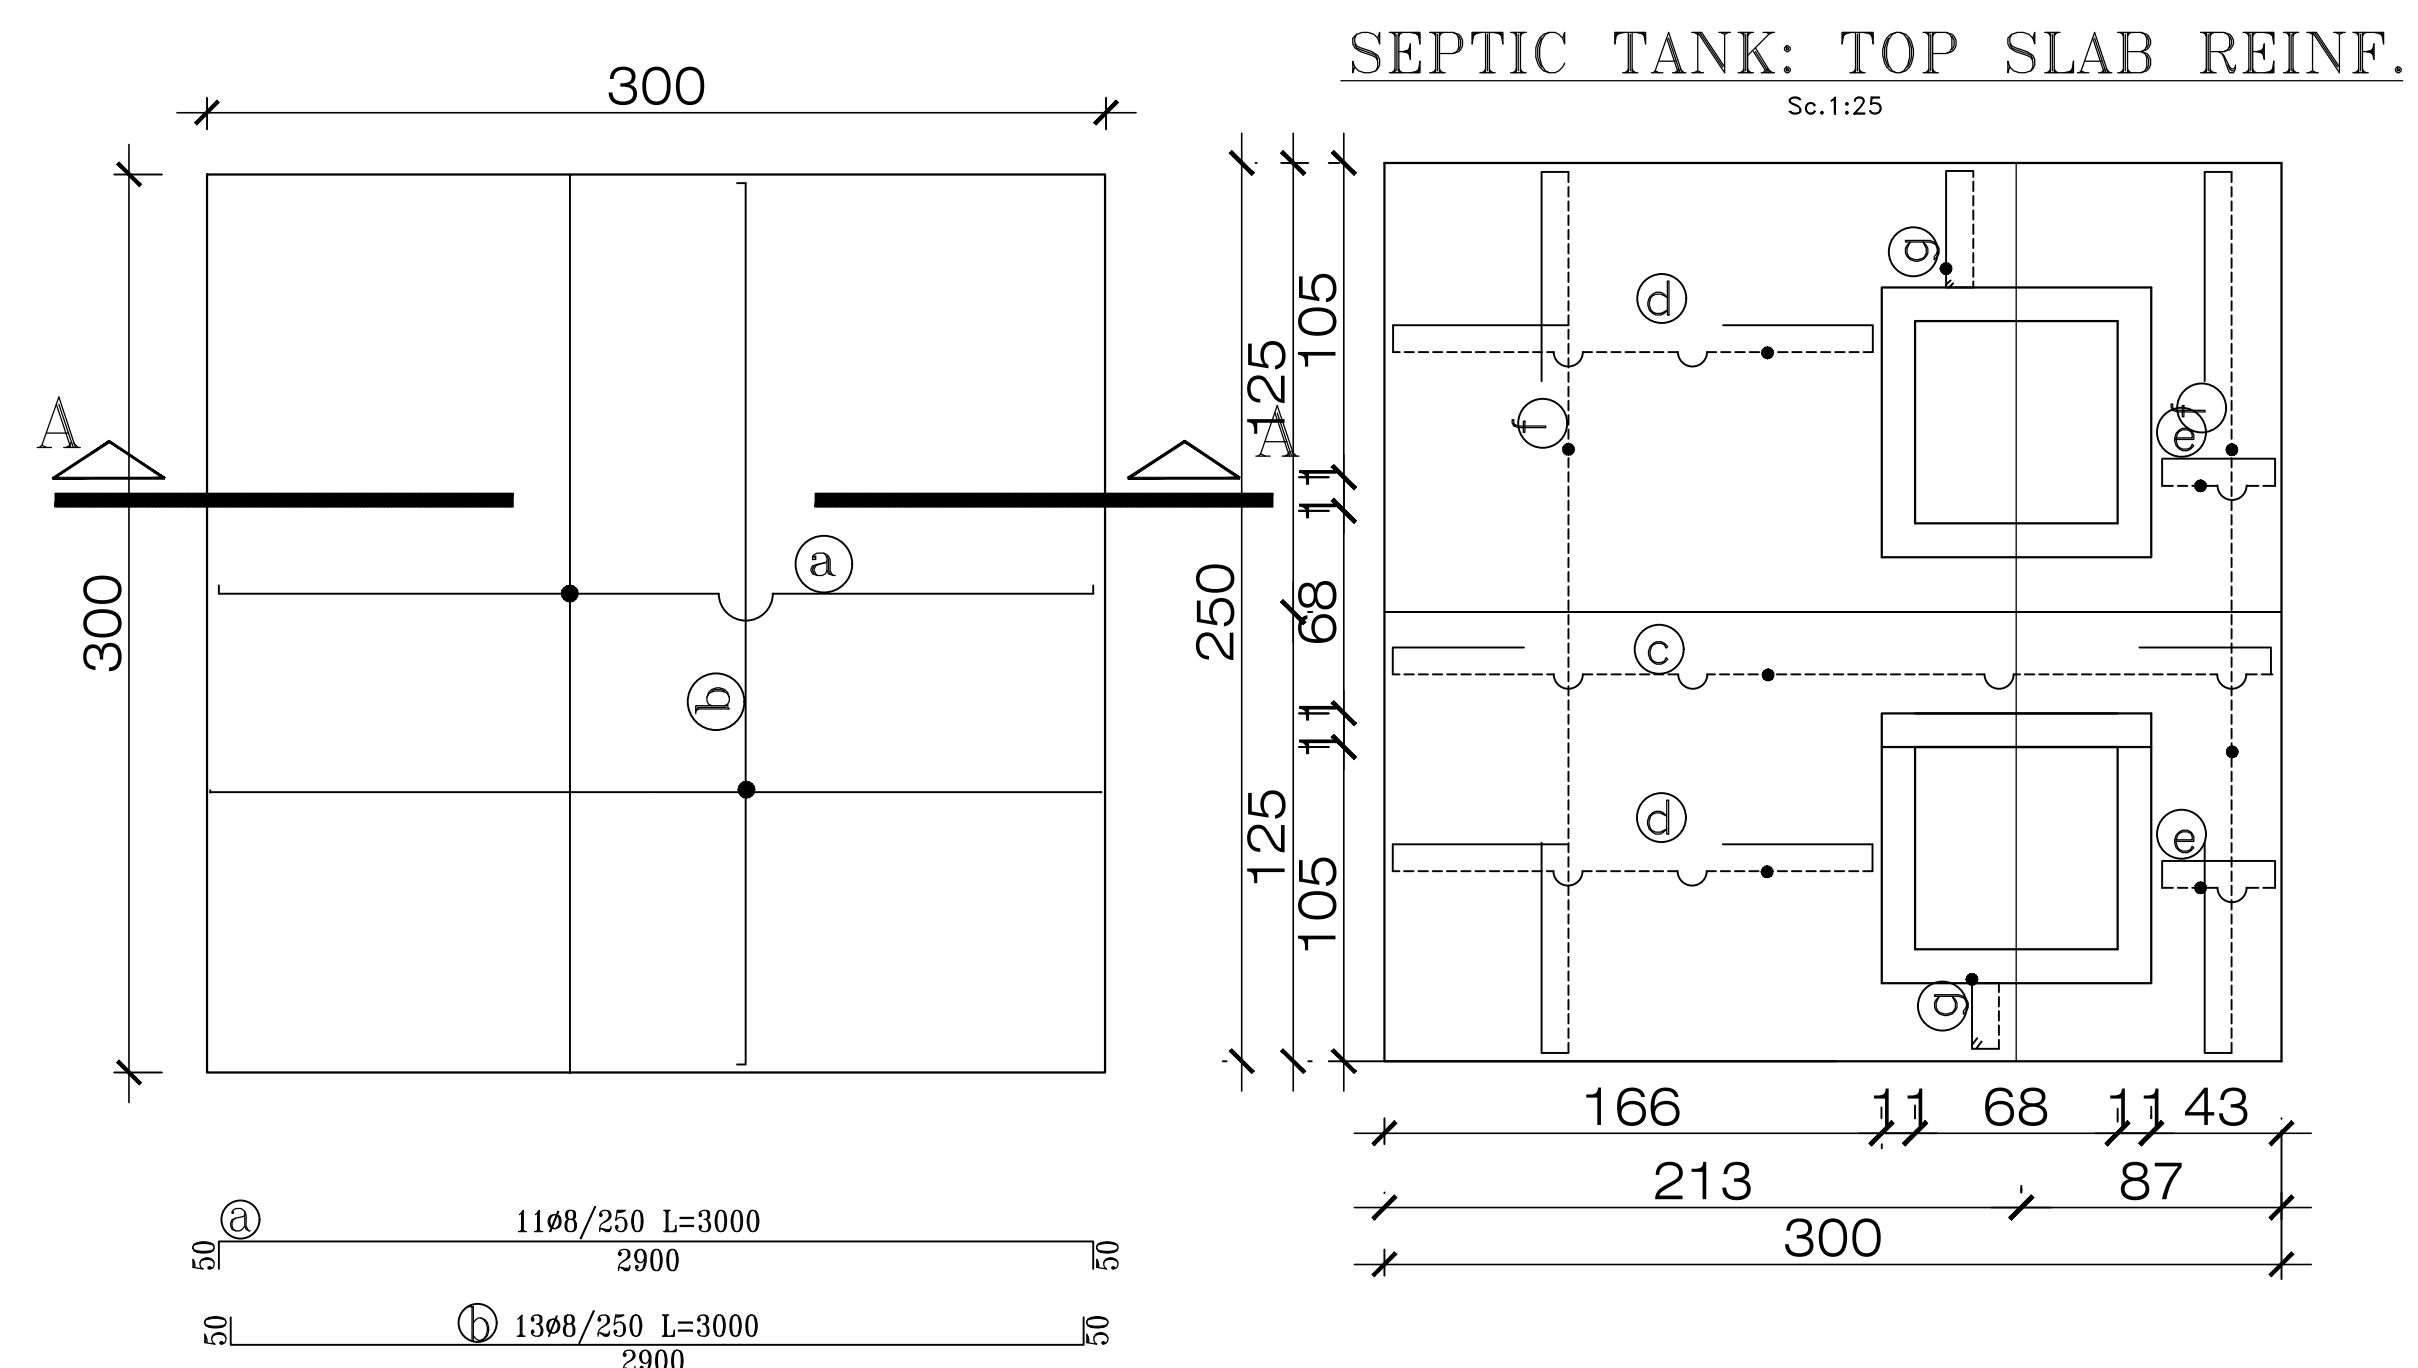

Enter Ethiopia(EE) -Productive Use of Energy(PUE) Hub

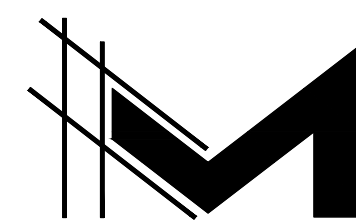

MAEZEN ARCHITECTS
Location:- Addis Ababa, Ethiopia
Tell:- +251913 093 832
Email:- birukhm@rocketmail.com

Project:
EE -Productive Use of Energy
(PUE)Hub- Design

New ☒ Modification ☐ As-built ☐
Schematic ☐ Preliminary ☐ Final ☐

OWNER
Mercy Corps

Location
Shedder Kebele, Awa bare Woreda,
Somali Region of Ethiopia

Design By
NAHOM BELAY PEE/14515

Drawn by :

Check By
Biruk H/Mariyam PPAR/1955

Drawing Tide:
Sanitary Detail

Drawing No
SN-03/03

Date:- Feb, 2023