

Title: Elevation

Project:


Project: Water Supply-Borehole Upgrading

UTILITY DRAWING

MERCY CORPS

NOTES:

- All dimensions are in millimeters
All dimensions are to be verified on site and approved by MC technical personnel

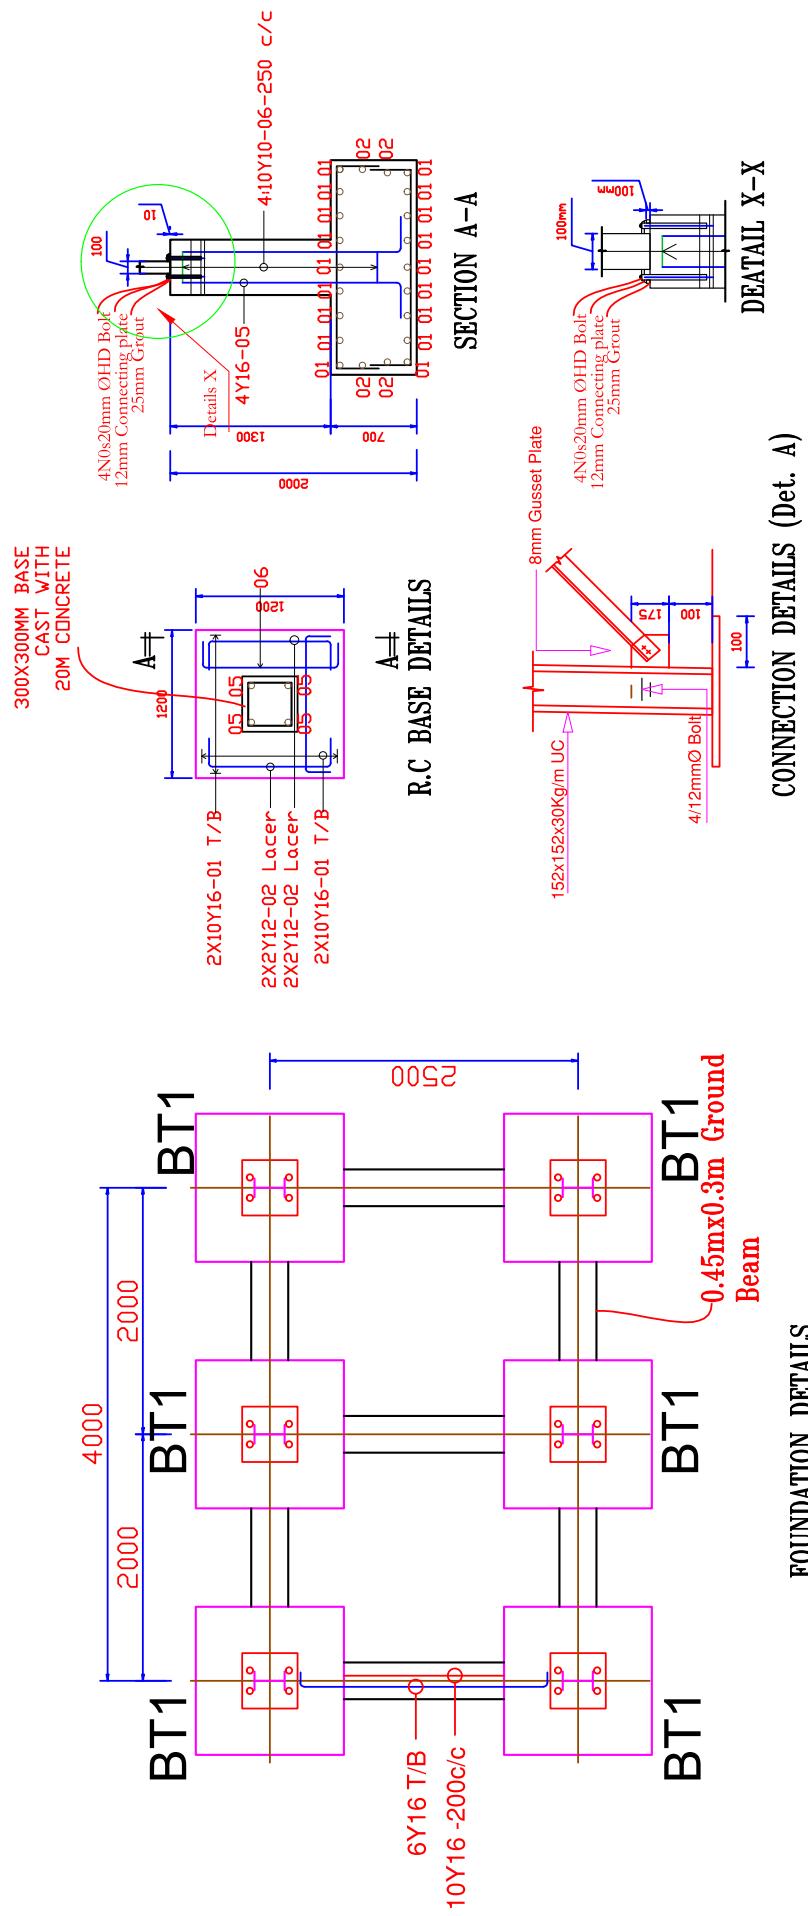

Title: Foundation Details


Project:

UTILITY DRAWING

STR-18
DRWG No.:

NOTES:

- All dimensions are in millimeters
All dimensions are to be verified on site and approved by MC technical personnel

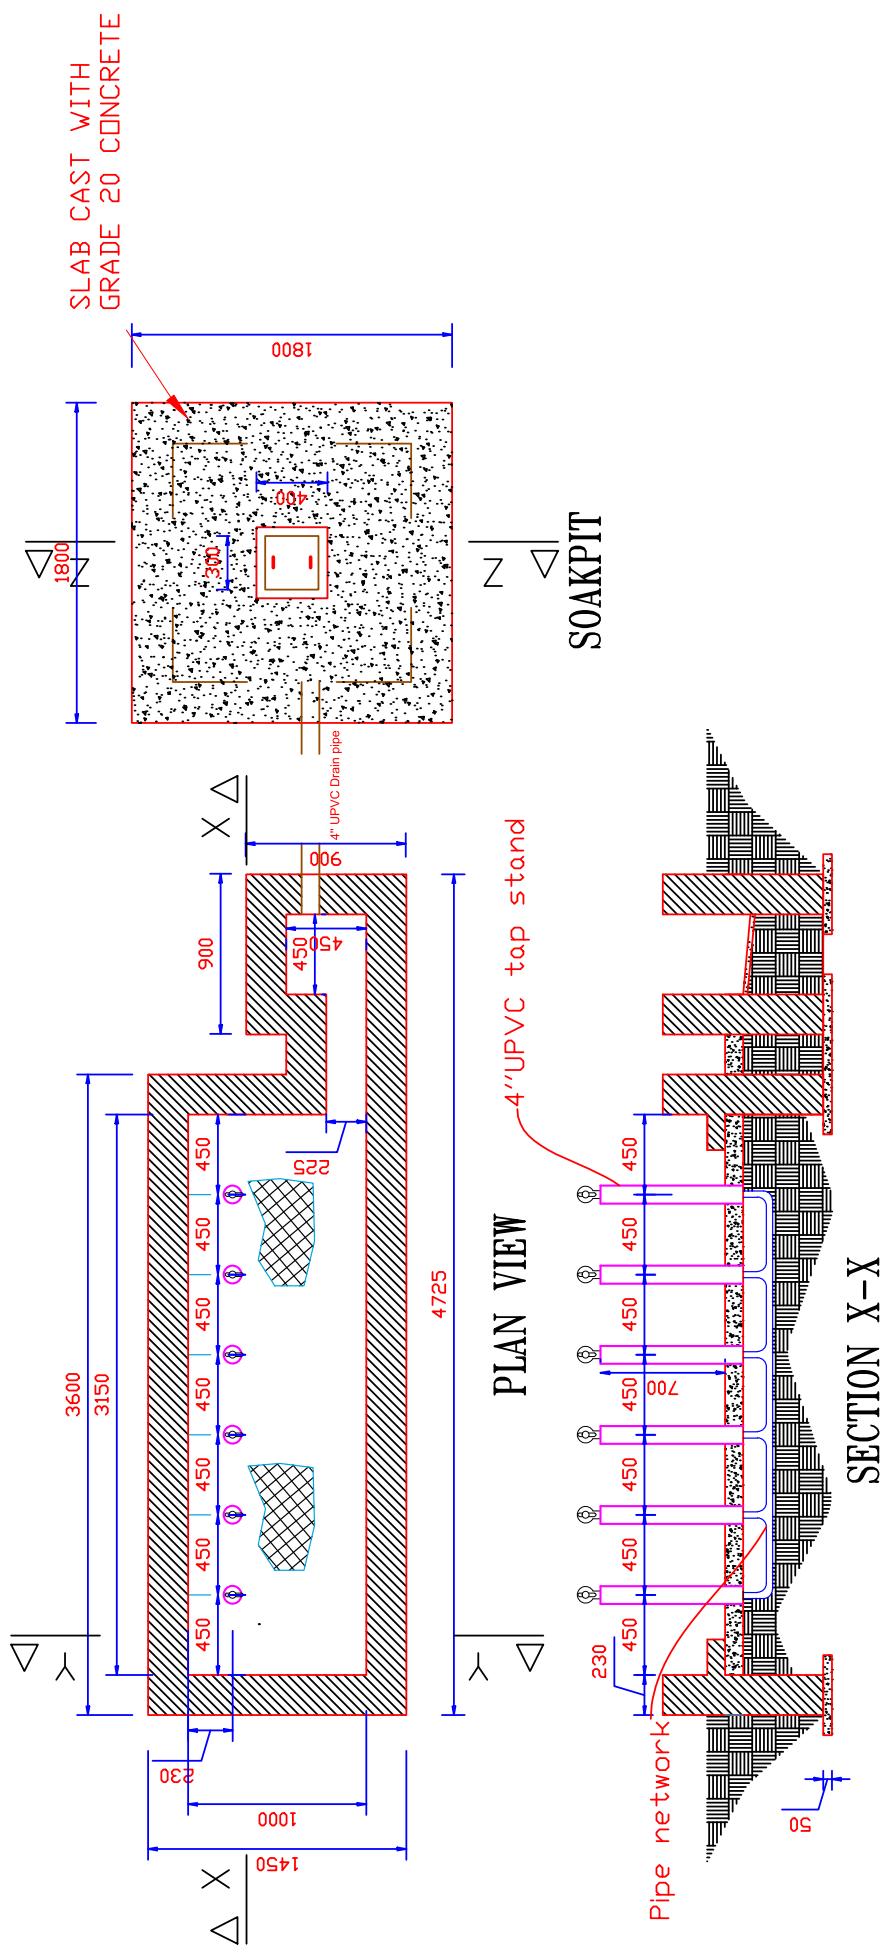

NOTES:

- All dimensions are in millimeters
All dimensions are to be verified on site and approved by MC technical personnel

Project:

Title: FR.C Base & Section Details

UTILITY DRAWING

DRWG No.:

DRWG No.:	ARCH-1b
-----------	---------

UTILITY DRAWING

DRWG No.:

STR-1a

Project:

Water Supply-Borehole Upgrading

Title:
Elevations

NOTES:


1. All dimensions are in millimeters
2. All dimensions are to be verified on site and approved by MC technical personnel

R.C SLAB DETAILS

SECTION Z-Z

3Y10@150 c/c BB
3Y10@150 c/c BT

400
400

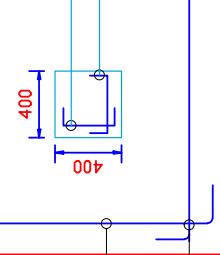


10Y10@150 c/c BB

10Y10@150 c/c TB

10Y10@150 c/c BB
10Y10@150 c/c TB

SOAK PIT

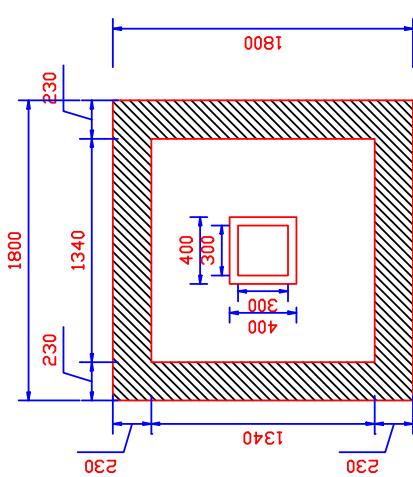

Filled and compacted with sand

