

Project Title:
Rehabilitation Nahar
Al-Basha 200 m3/hr WTP
in Qurna / Basra

Drawing Title:
galvanic steel pipe for
drainage water

Projection:

Drawing No.:	Sheet No.:
1	1-1

Units: Meter	Scale: 1:1
--------------	------------

Drafted By:
Junaid Shuker



Date:	Signature:
6 Oct2022	

Checked by:

Date:	Signature:
-------	------------

Approved By:

Date:	Signature:
-------	------------

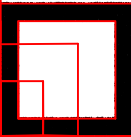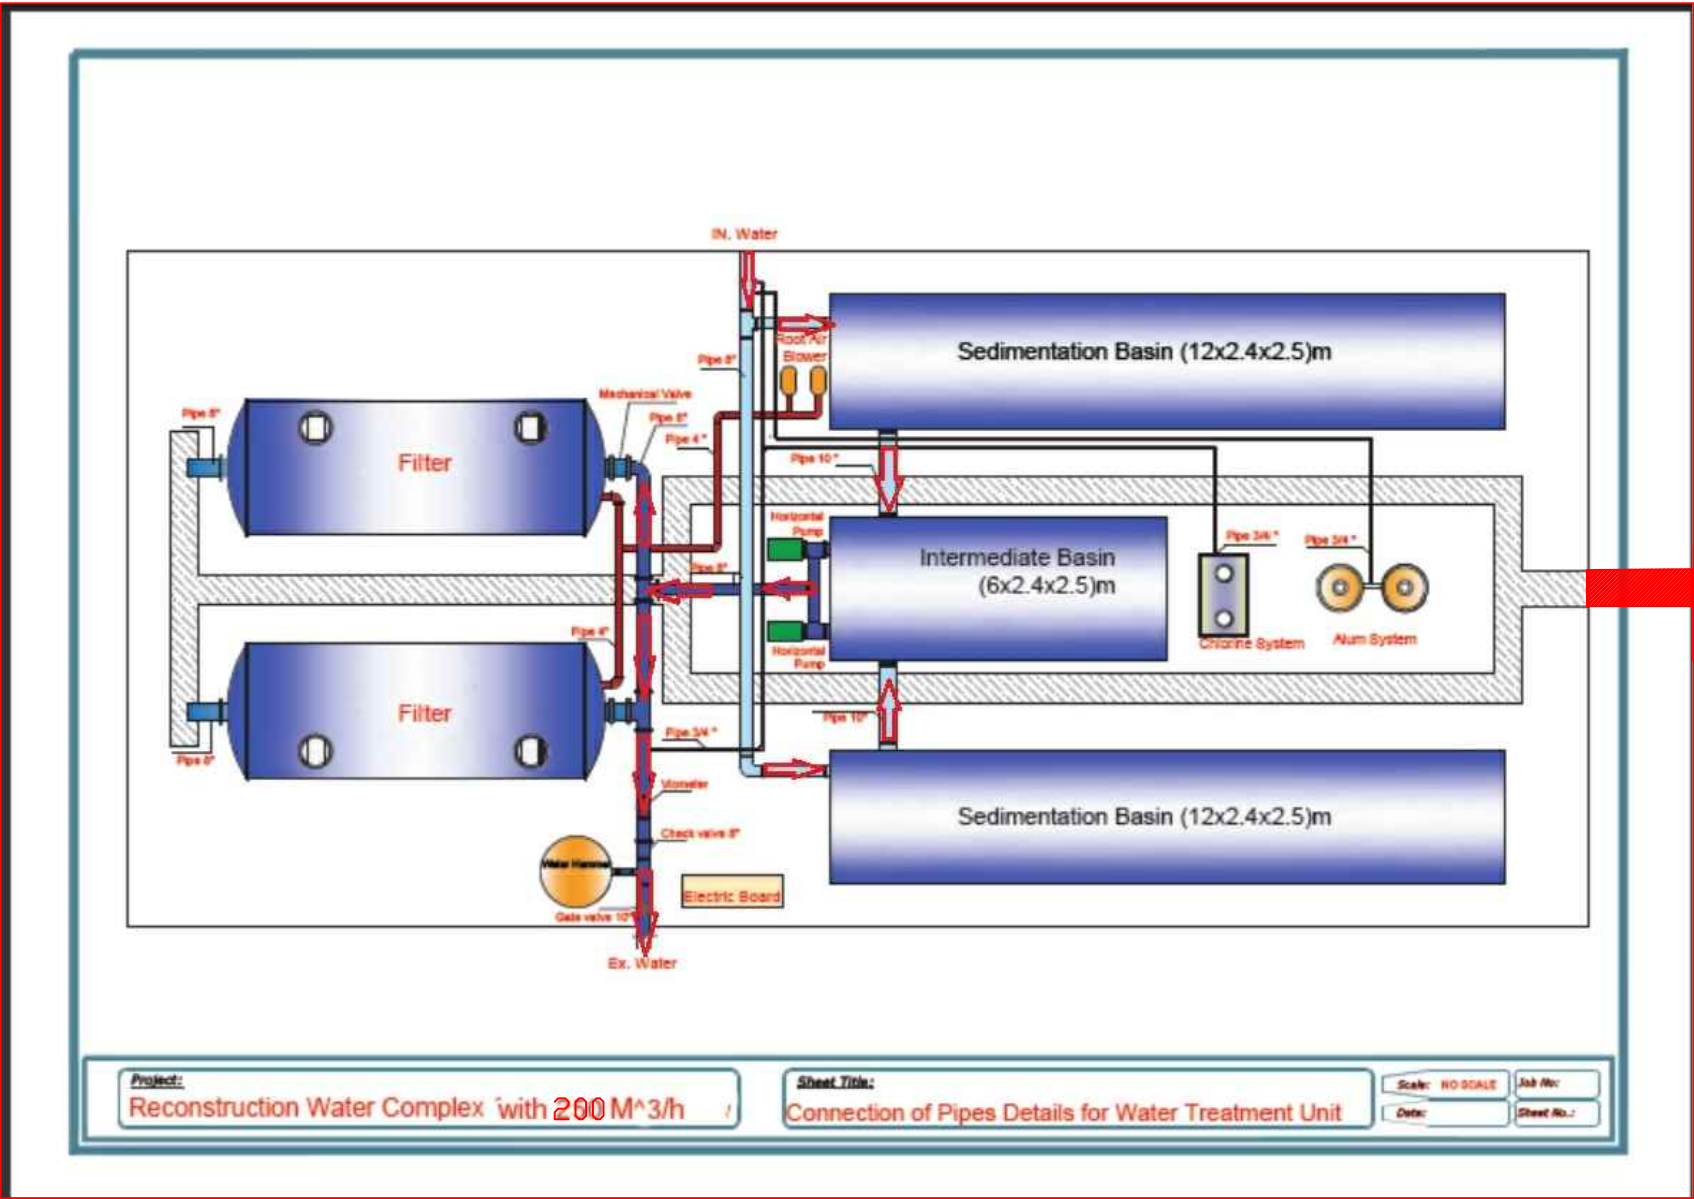

concrete inspection manhole
with dimension (1*1*1)m



galvanic steel pipe for drainage backwash
water with length 60m, diameter 10"