



N°	DWG NUMBER	SHEETS	REVISION	TITLE
1	JJ-OC-001	1/1	A	GENERAL LAYOUT - BIOFILTER
2	JJ-OC-002	1/1	A	SORTING AND COMPOSTE AREA - VENTILLATION LAYOUT
3	JJ-OC-003	1/3	A	BIOFILTER - TYPICAL DETAILS
4	JJ-OC-004	2/3	A	BIOFILTER - ARCHITECTURAL DRAWINGS
5	JJ-OC-005	2/4	A	BIOFILTER - REINFORCEMENT DRAWINGS
5	JJ-OC-006	2/4	A	BIOFILTER - PIPING AND INSTRUMENTATION DIAGRAM (PID)

REV.	DATE	DRAWN BY	CHECKED BY	APPROVED BY	MODIFICATION	STATUTS	
LEBANESE REPUBLIC IJMAA - ODOR CONTROL SYSTEM DESIGN - TENDER NO. T425							
JEBB JENNINE SOLID WASTE TREATMENT FACILITY BIOFILTER ODOUR CONTROL AND TREATMENT SYSTEM							
JEBB JENNINE DRAWING LIST							
SCALE : N.T.S		DATE : JANUARY 2020		DRAWING N° : JJ-OC-000-A.dwg			
				N° : J.J.O.C.O.O.O		REV. : A	

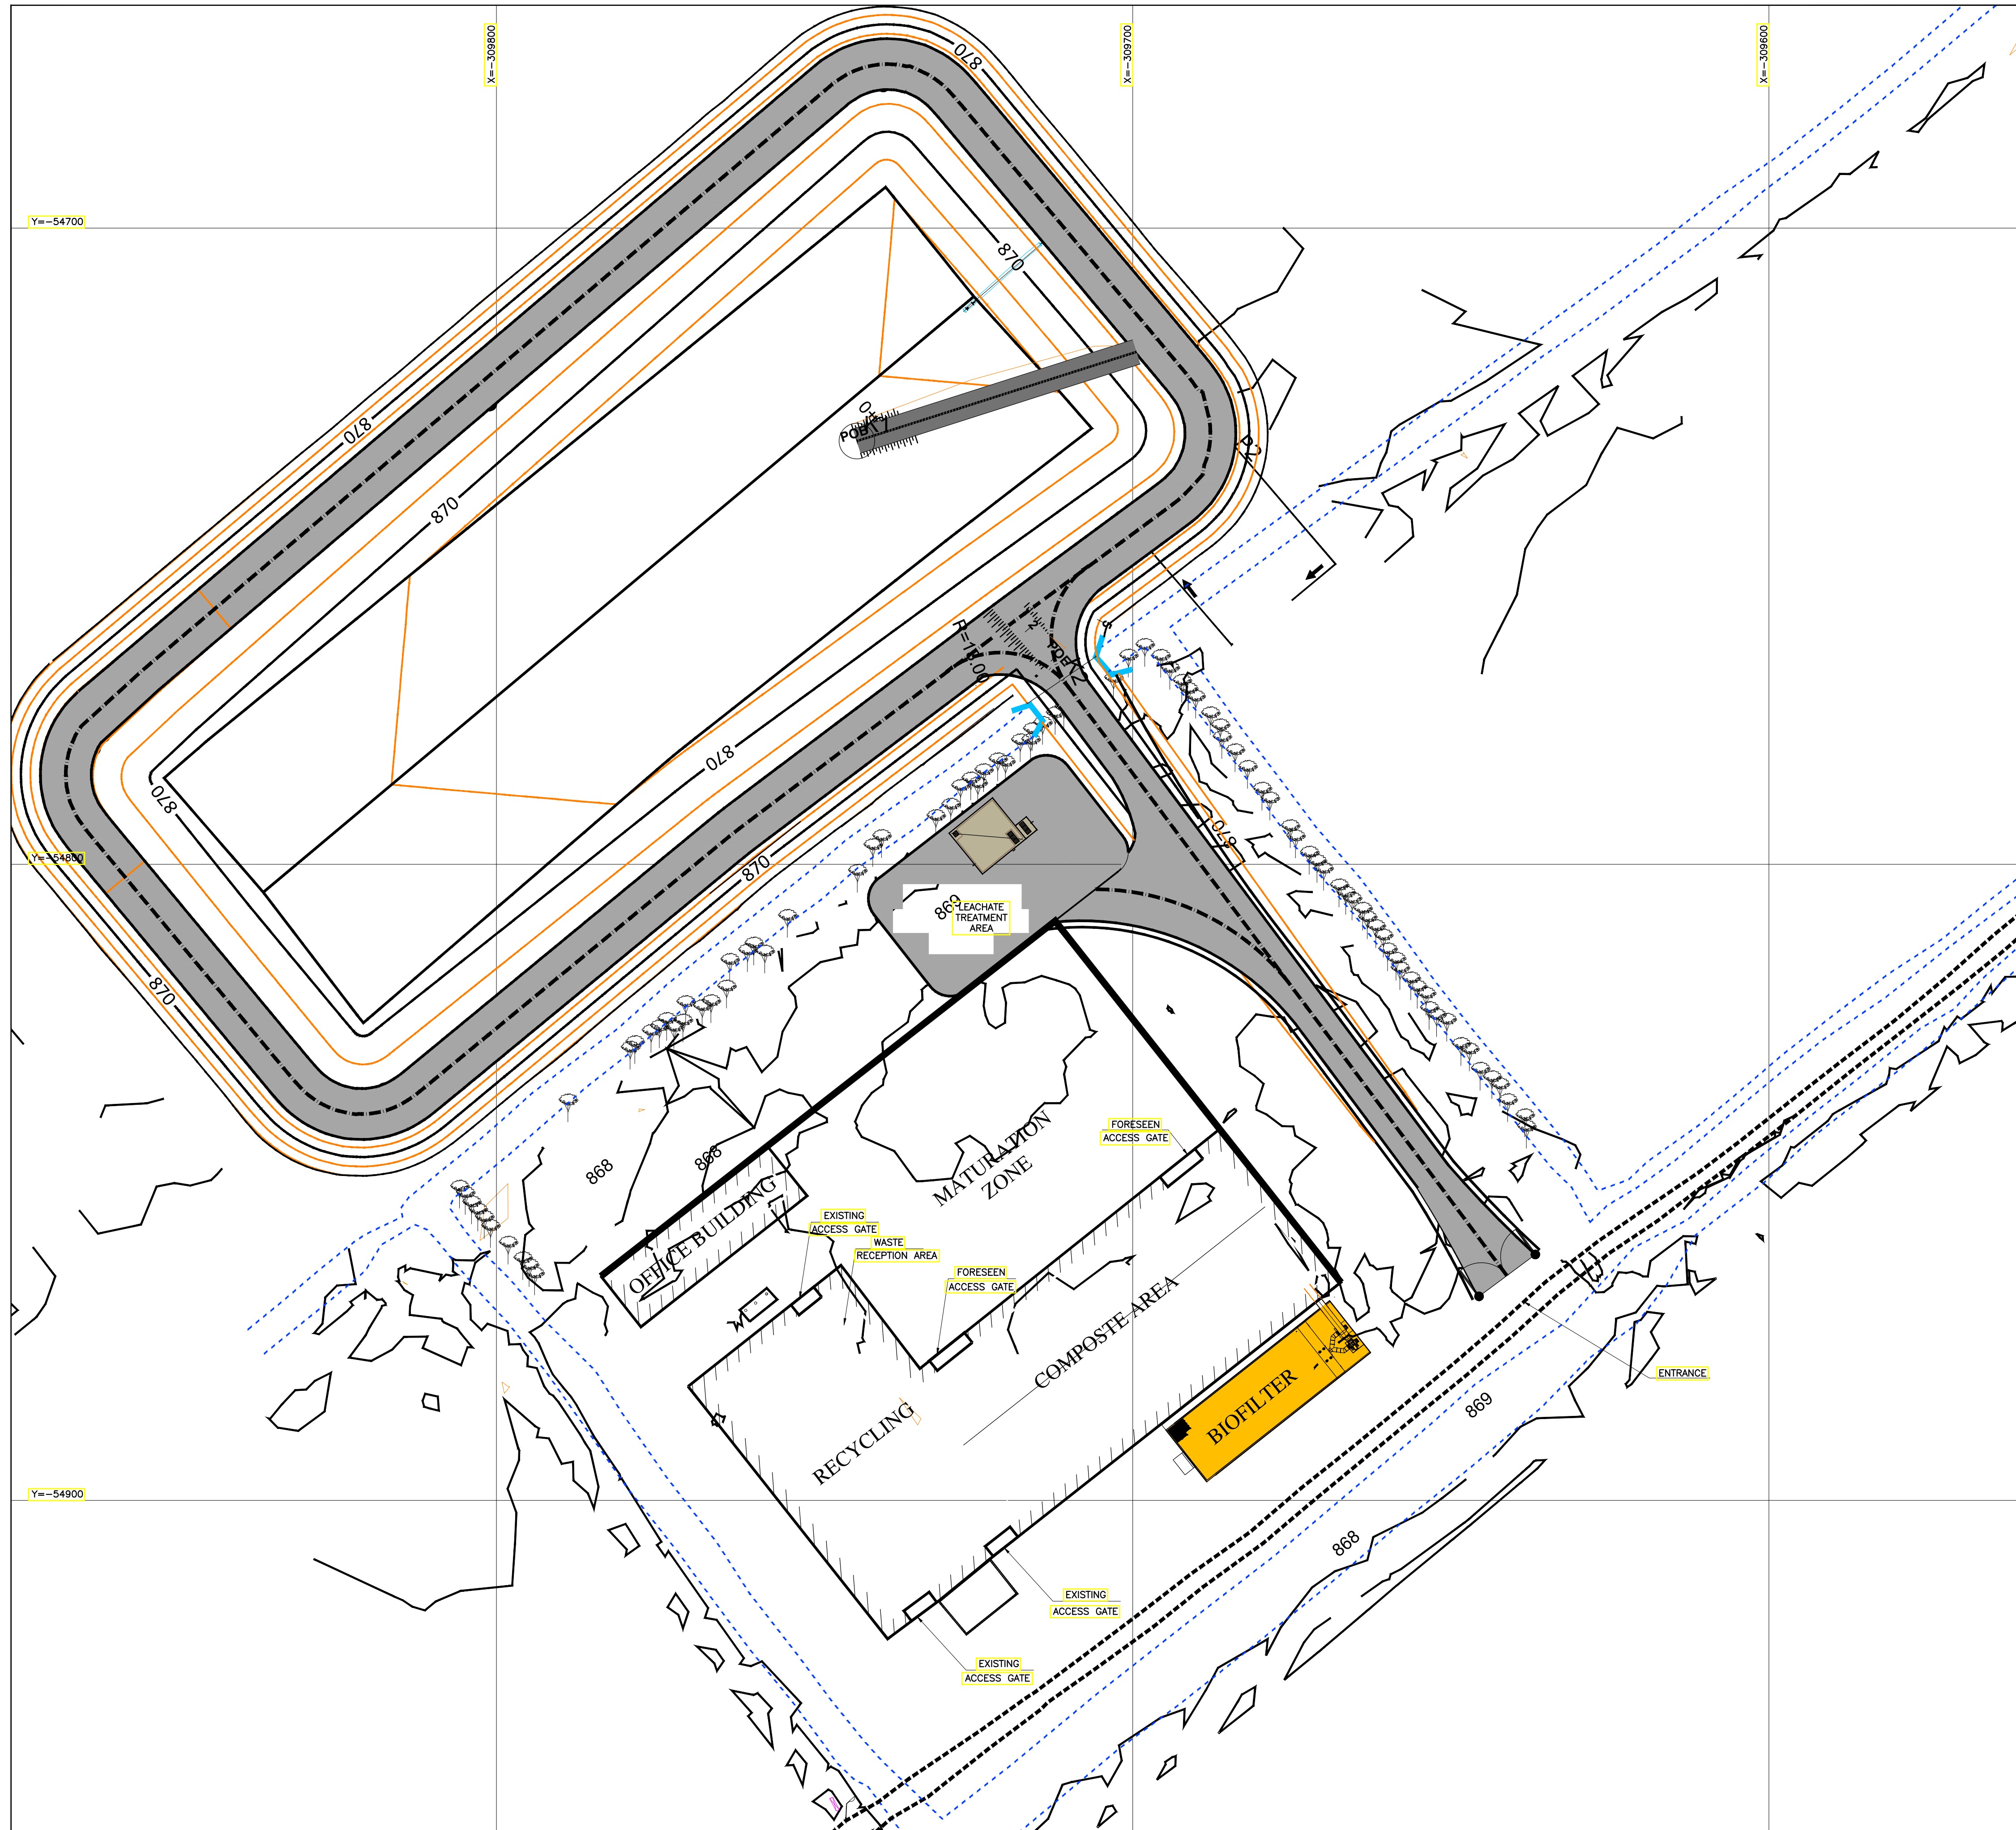

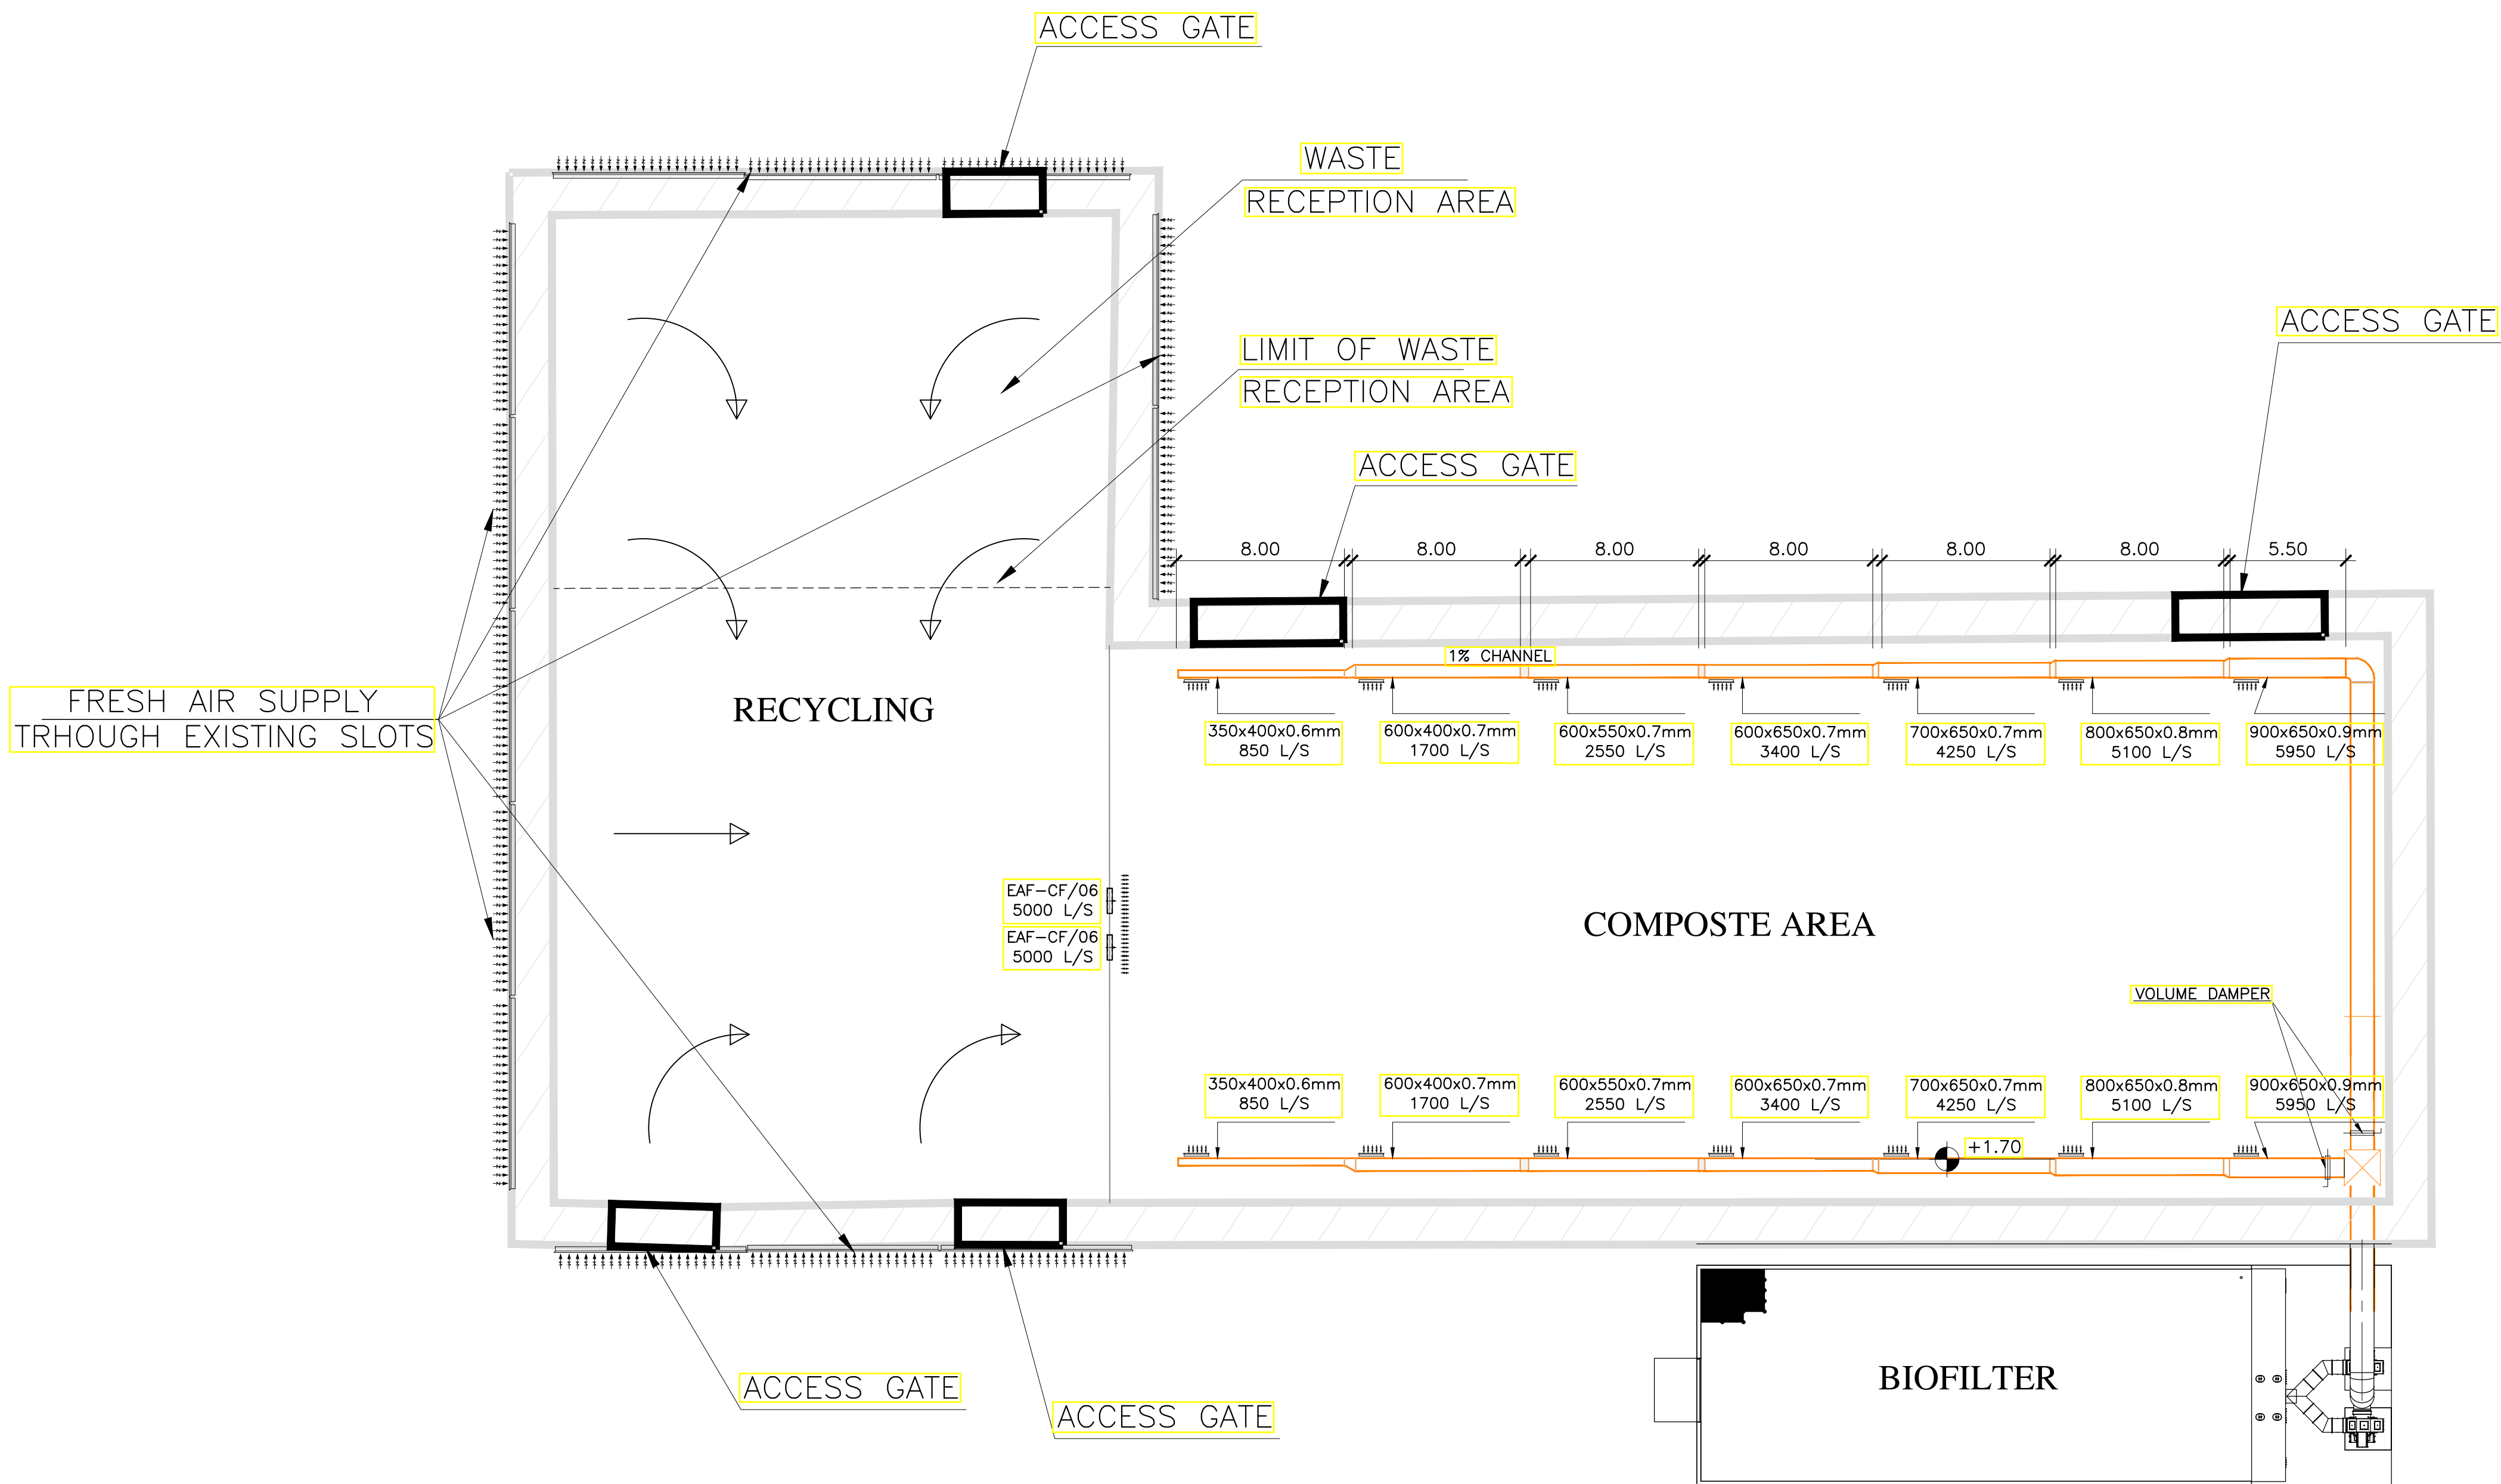

NOTES:

- 1 - INVERT LEVEL FOR EXTRACTION DUCTS AND FANS SHALL BE DETERMINED ACCORDING TO SITE CONDITIONS DURING CONSTRUCTION AS PER ENGINEER'S APPROVAL.
- 2 - FRESH AIR FOR THE SORTING/RECYCLING AREA SHALL BE ENSURED BY THE EXISTING SLOT OPENINGS.

REV.	DATE	DRAWN BY	CHECKED BY	APPROVED BY	MODIFICATION	STATUTS
------	------	----------	------------	-------------	--------------	---------



LEBANESE REPUBLIC
IJMAA - ODOR CONTROL SYSTEM DESIGN - TENDER NO. T425

JEBB JENNINE SOLID WASTE TREATMENT FACILITY
BIOFILTER ODOUR CONTROL AND TREATMENT SYSTEM

SORTING AND COMPOSTE AREA
VENTILLATION LAYOUT

SCALE : 1/200 DATE : JANUARY 2020 DRAWING N° : JJ-OC-002

MERCY CORPS LIBANCONSULT Consulting Engineers N° : J.J.O.C.O.0.2 REV. : A

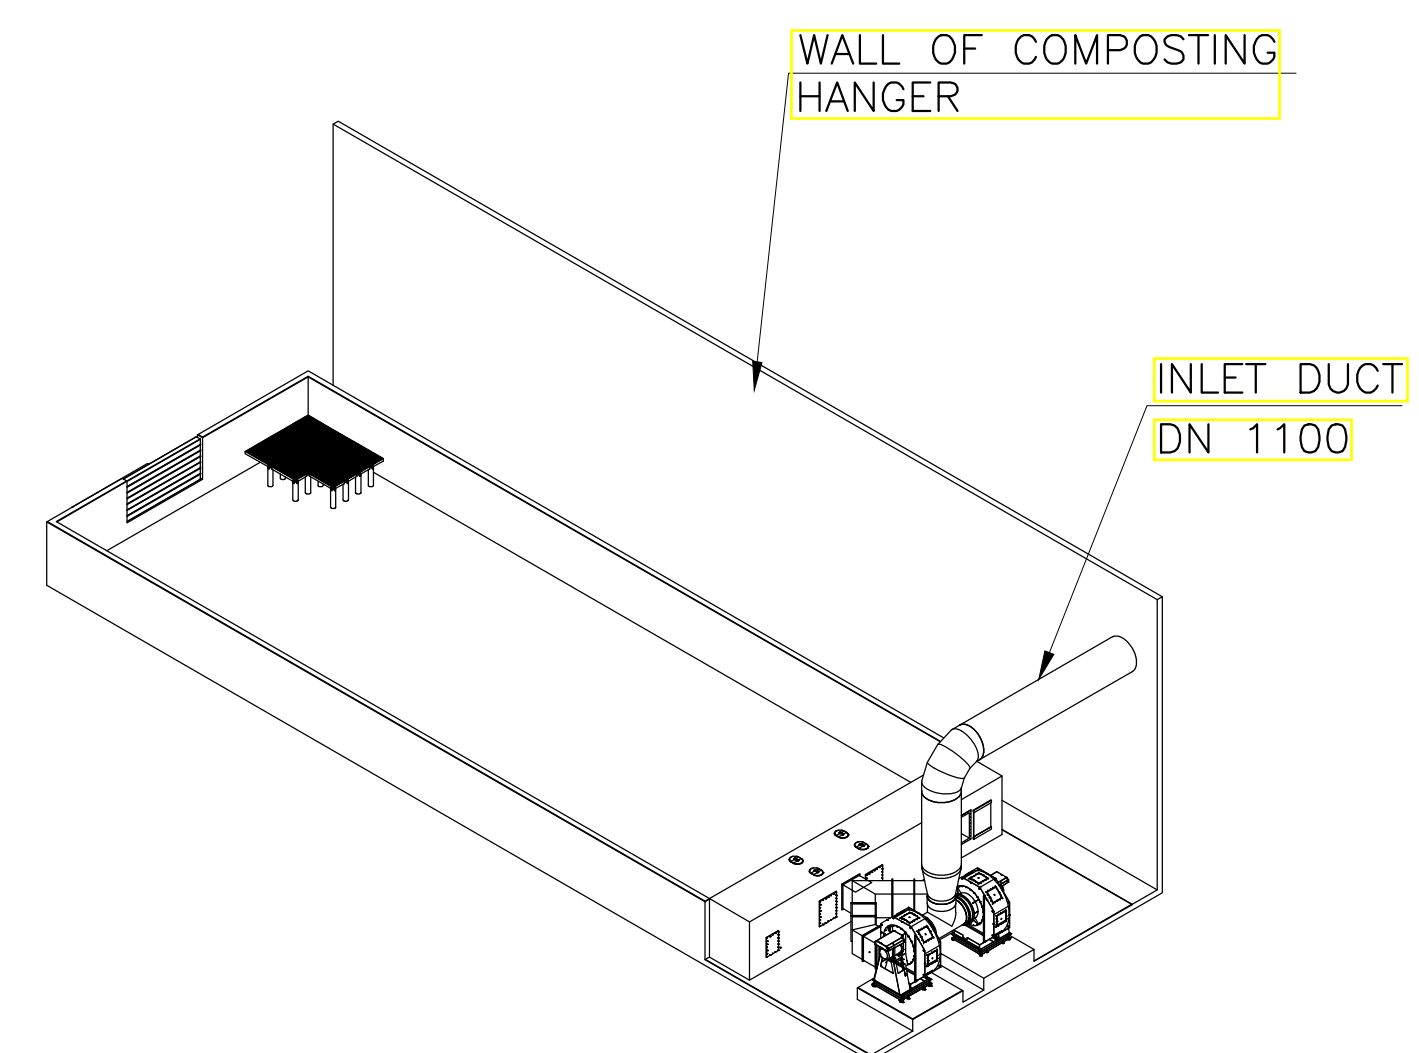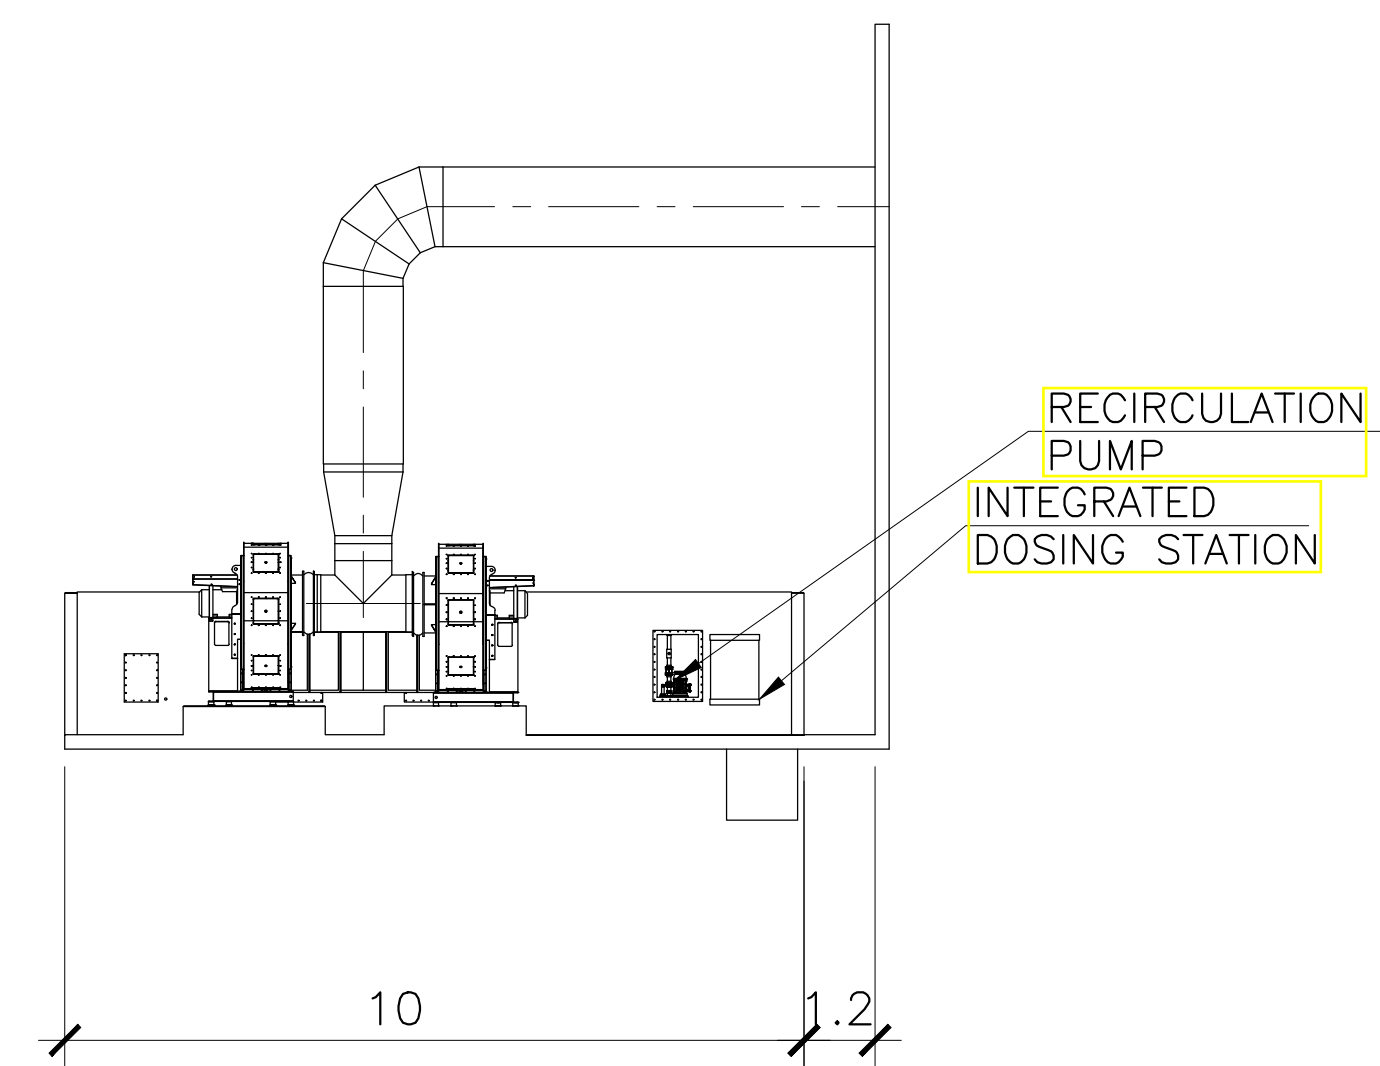

(REV.)	(DATE)	(DRAWN BY)	(CHECKED BY)	(APPROVED BY)	(MODIFICATION)	(STATUTS)	
LEBANESE REPUBLIC IJMAA - ODOR CONTROL SYSTEM DESIGN - TENDER NO. T425 JEBB JENNINE SOLID WASTE TREATMENT FACILITY BIOFILTER ODOUR CONTROL AND TREATMENT SYSTEM BIOFILTER TYPICAL DETAILS							
SCALE :	1/1000	DATE :	JANUARY 2020	DRAWING N° :	JJ-OC-003		
						N° :	J.J.O.C.O.O.3
						REV.	A

