


Components

- 1. Water pipeline
- 2. Water Bridge
- 3. Water Tank
- 4. Boost pump
- 5. Water platform
- 6. additional solar system
- 7. Solar stand
- 8. Water pipeline excavation

- 1–Borehole
- 2–Across the laga
- 3– Primary school

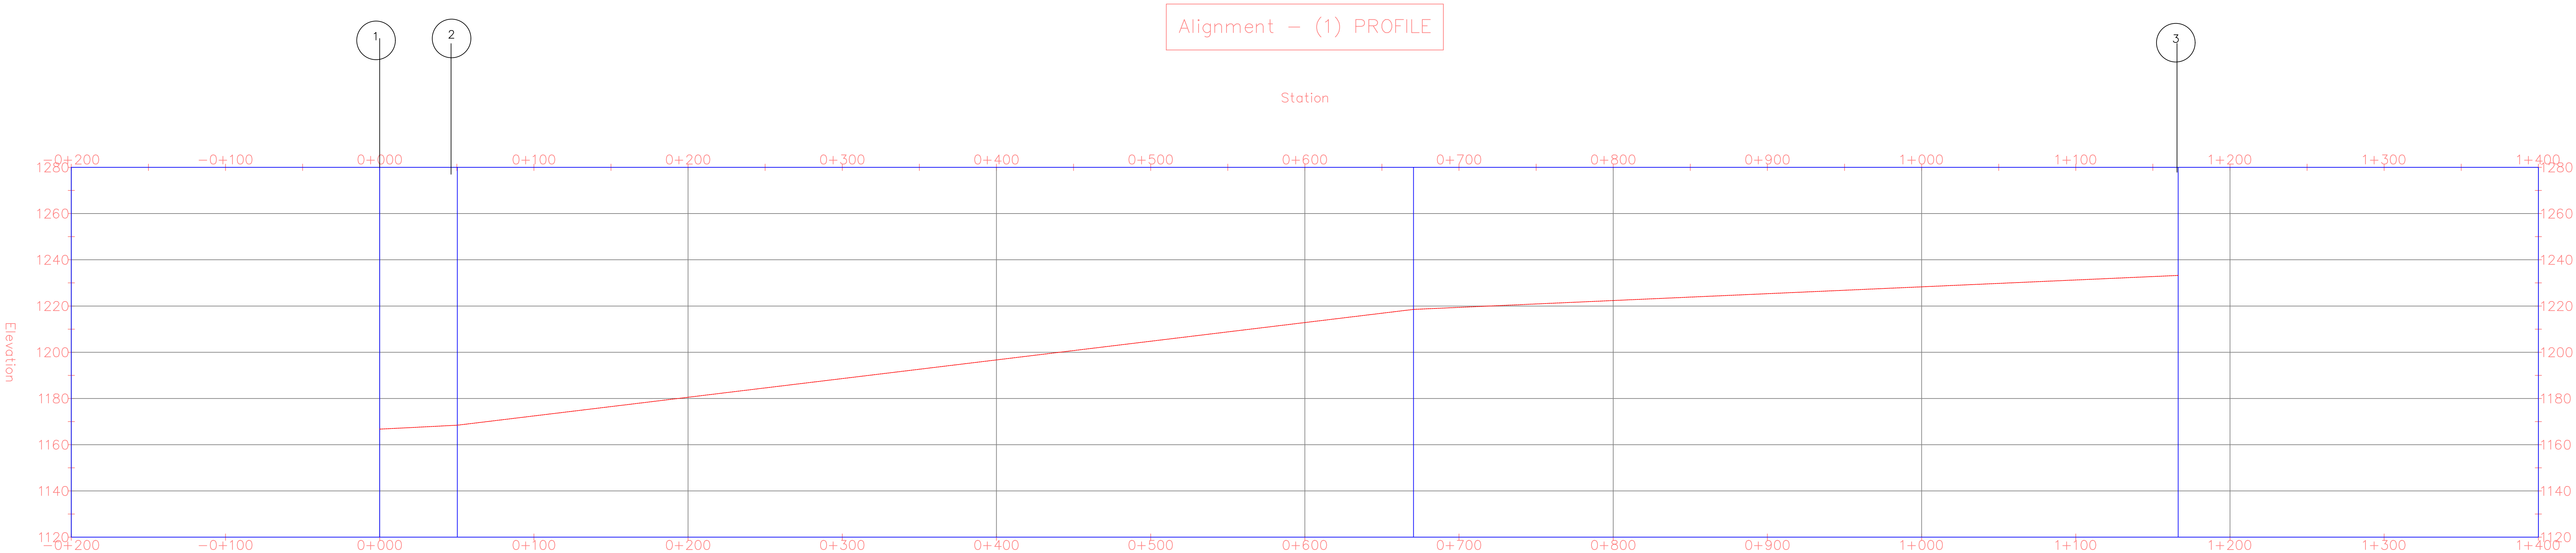

Proposed extension pipeline for Lkwasi borehole to the market and school using HDPE pipe

Profile plan by kirui Samuel Kipkemoi: County agriculture Engineer–SAMBURU

Date: 13th July 2022    Scale 1:1000

**NAWIRI**

