



Alignment – (1) PROFILE

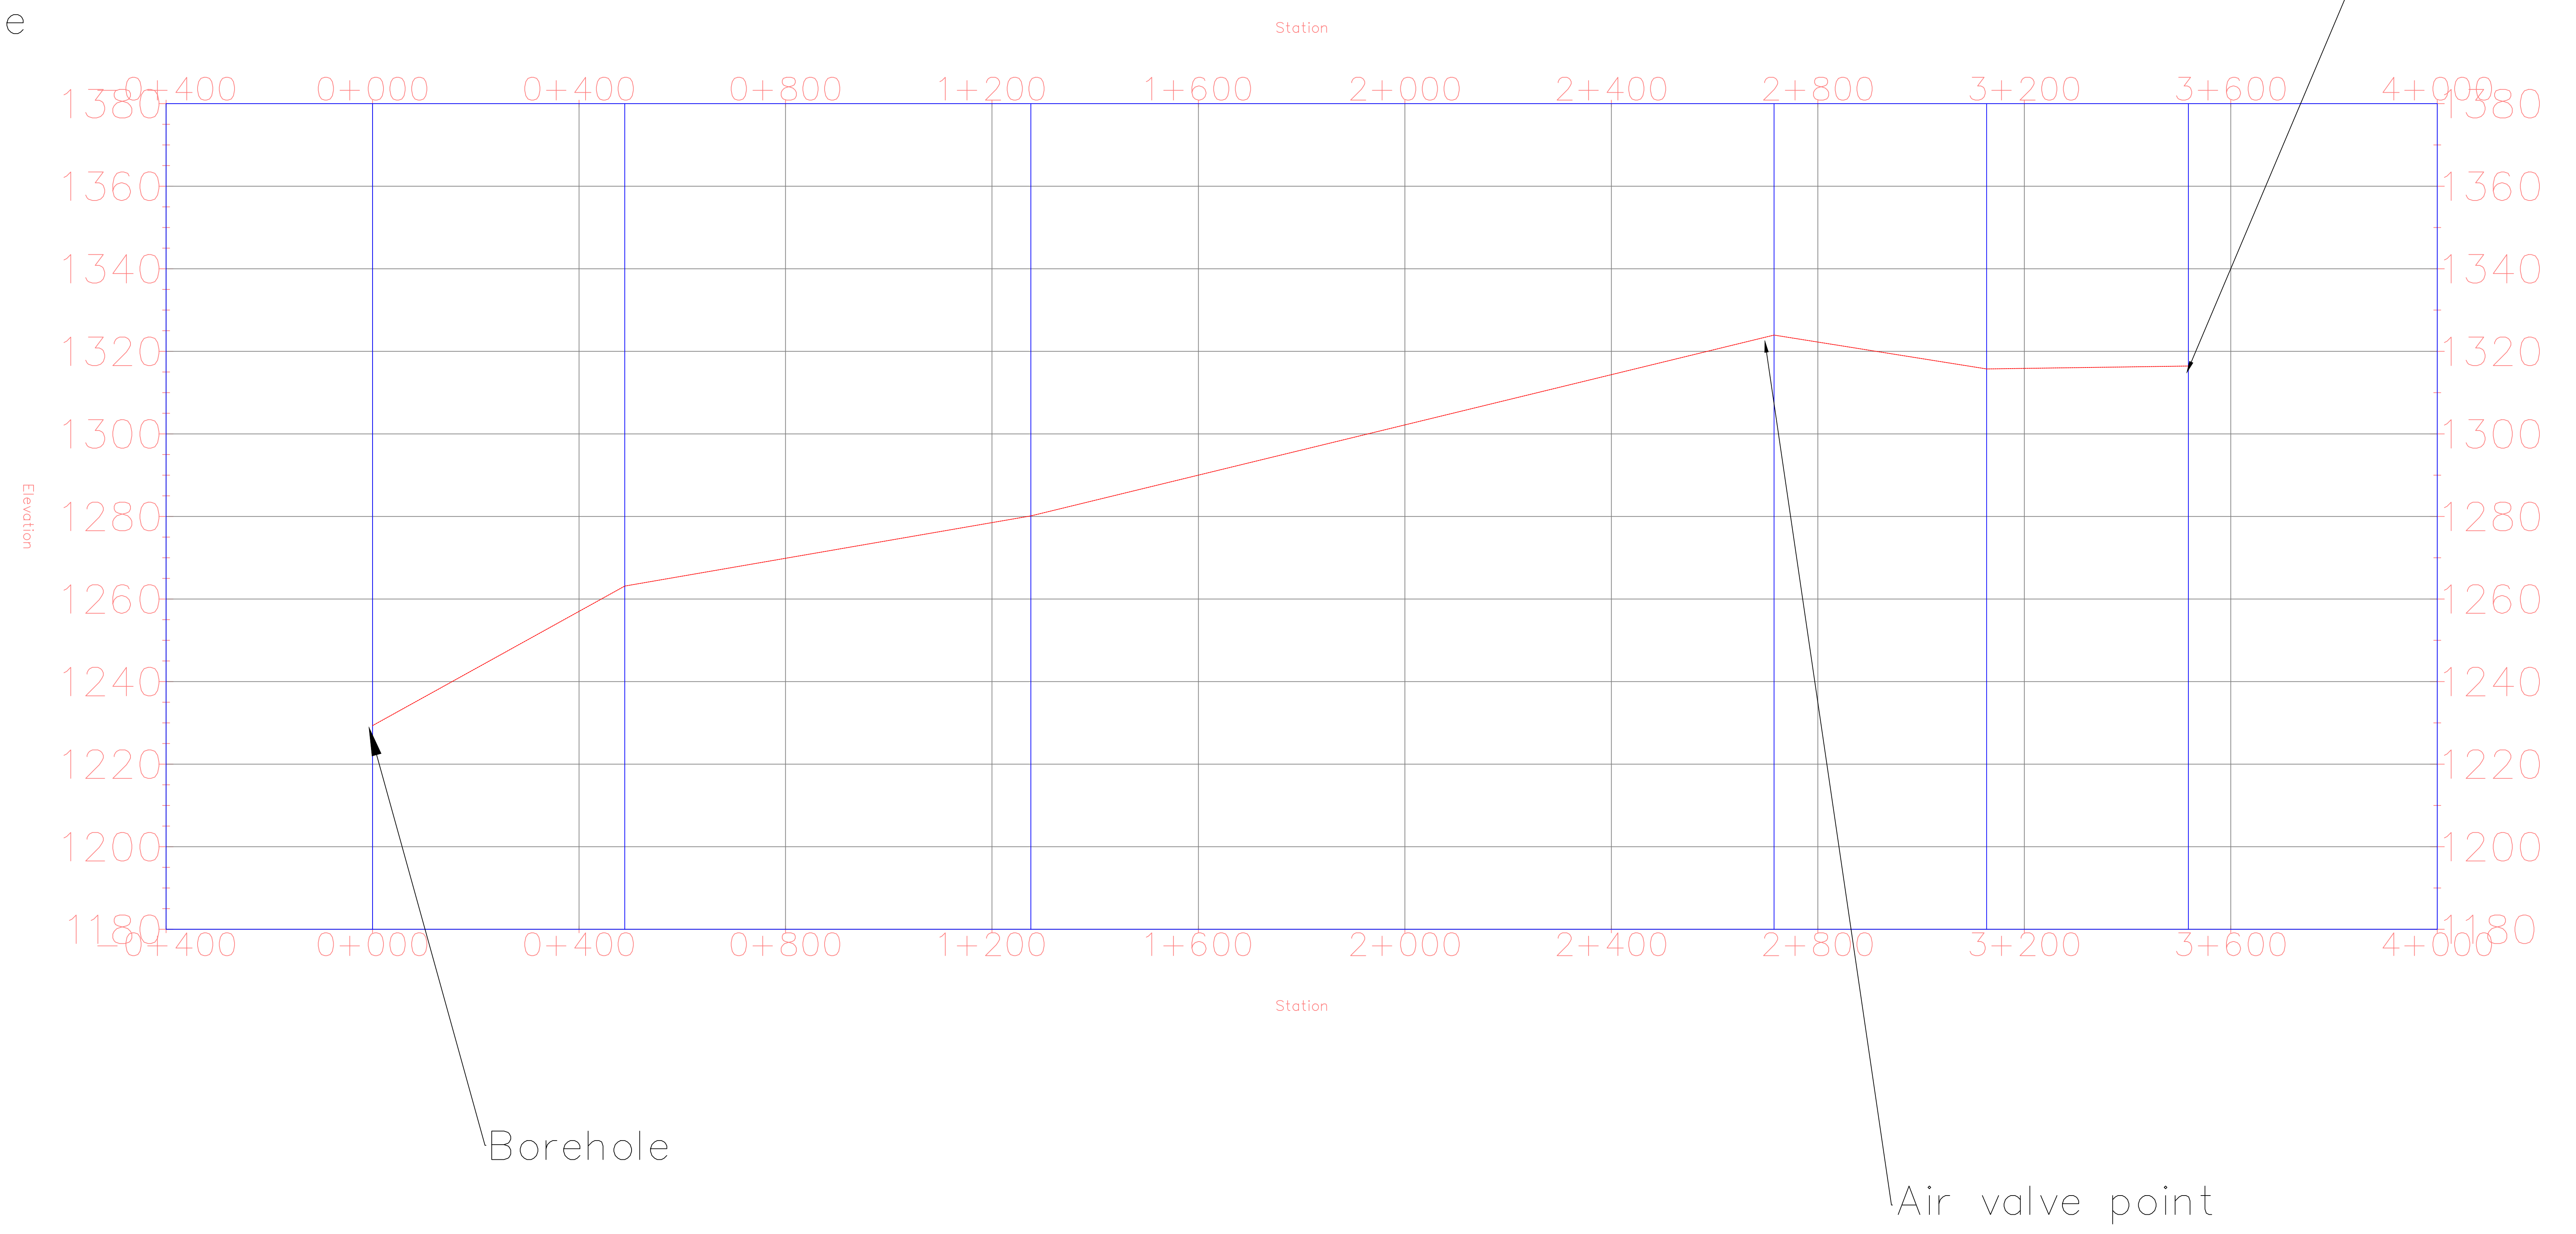

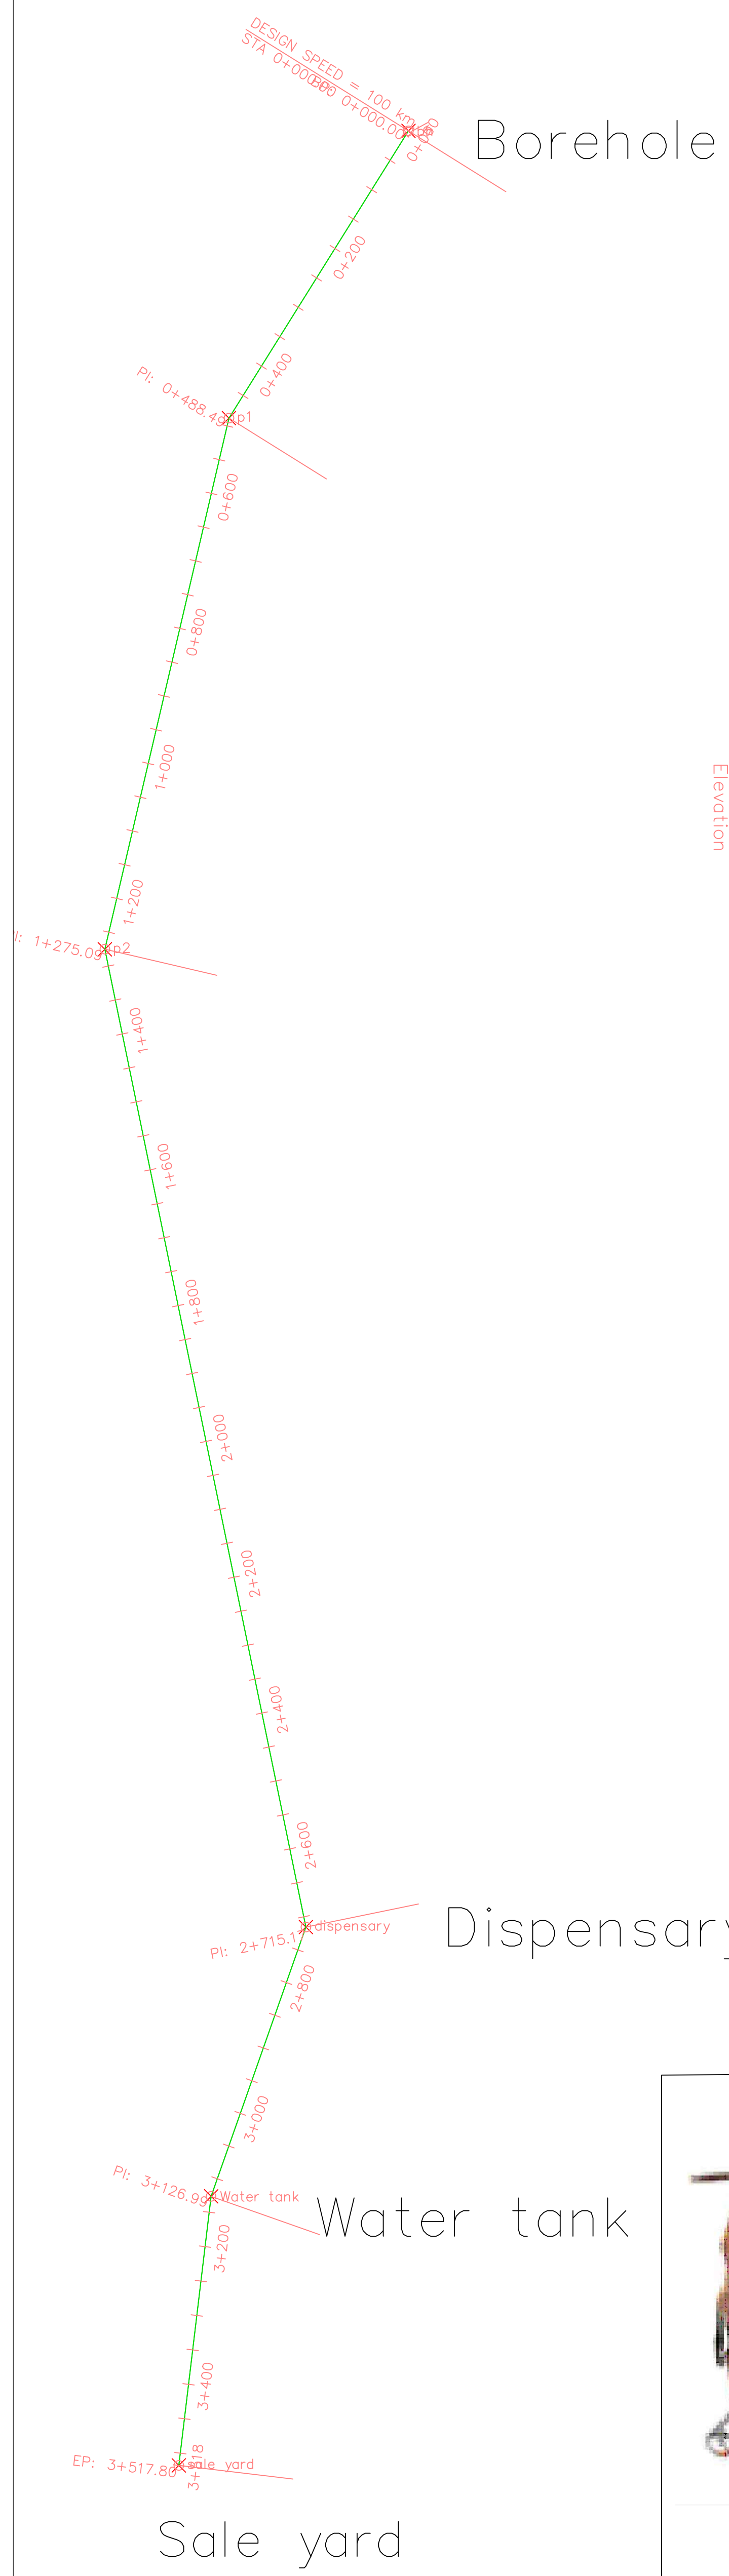

Lolkuniani proposed water pipeline profile

Profile plan by Kirui Samwel–Agriculture CGS

Extension to start from Borehole to Sale yard

Date 14/07/2022 Scale 1:1000

